


Project layout

| | | | |
|--|-----------------------------|--------------|--|
| | GFA - Basement - current | 1438.5 SQ FT | |
| | GFA - Crawl space - current | 1259.7 SQ FT | |
| | GFA - Basement - project | 1438.5 SQ FT | |
| | GFA - Crawl space - project | 1259.7 SQ FT | |

AR_004
 Basement plan - Current layout / Project layout
 1:200





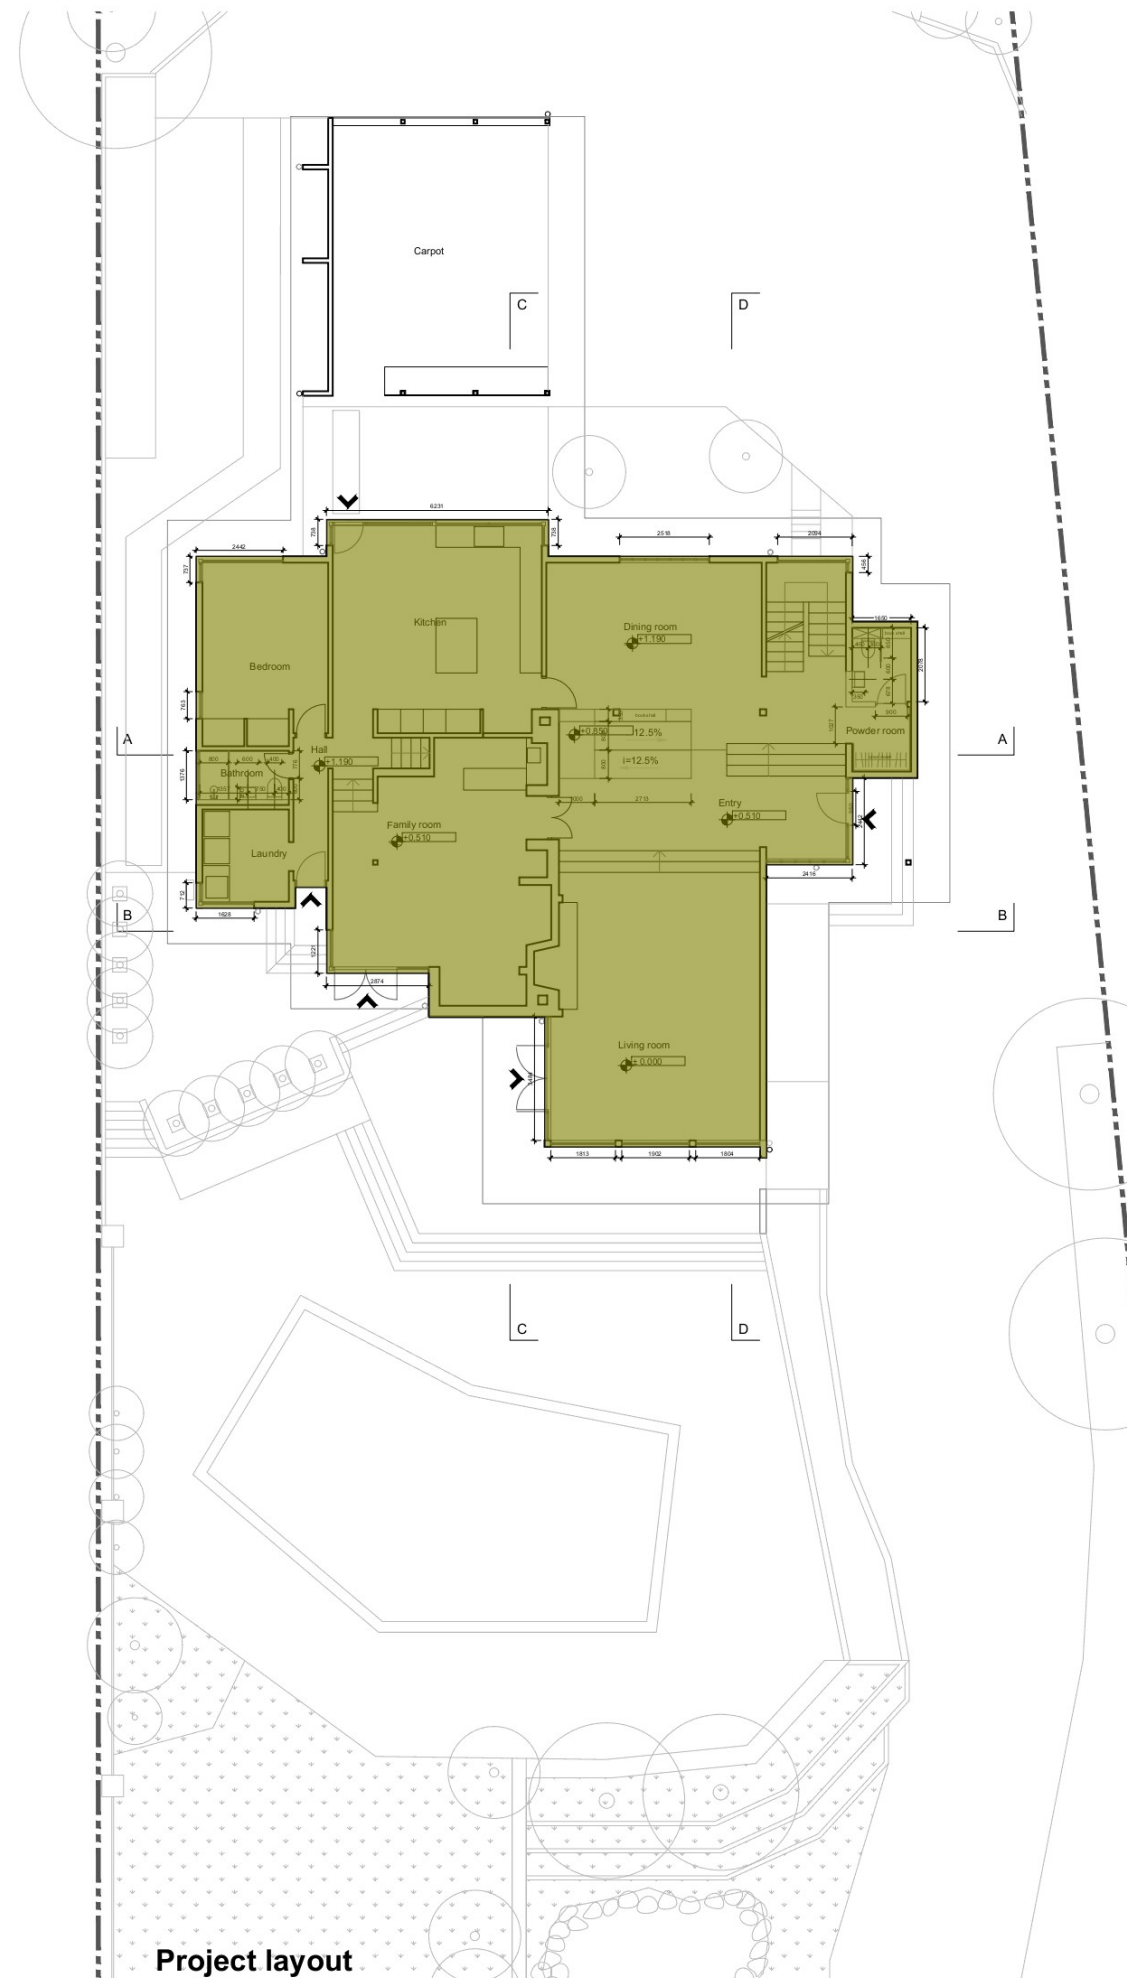


| | | | |
|---|------------------------------|---------------------|---|
|  | GFA - Ground floor - current | 2720.5 SQ FT |  |
|  | GFA - Ground floor - project | 2698.4 SQ FT |  |

AR_005
 Groundfloor plan - Current layout / Project layout
 1:200



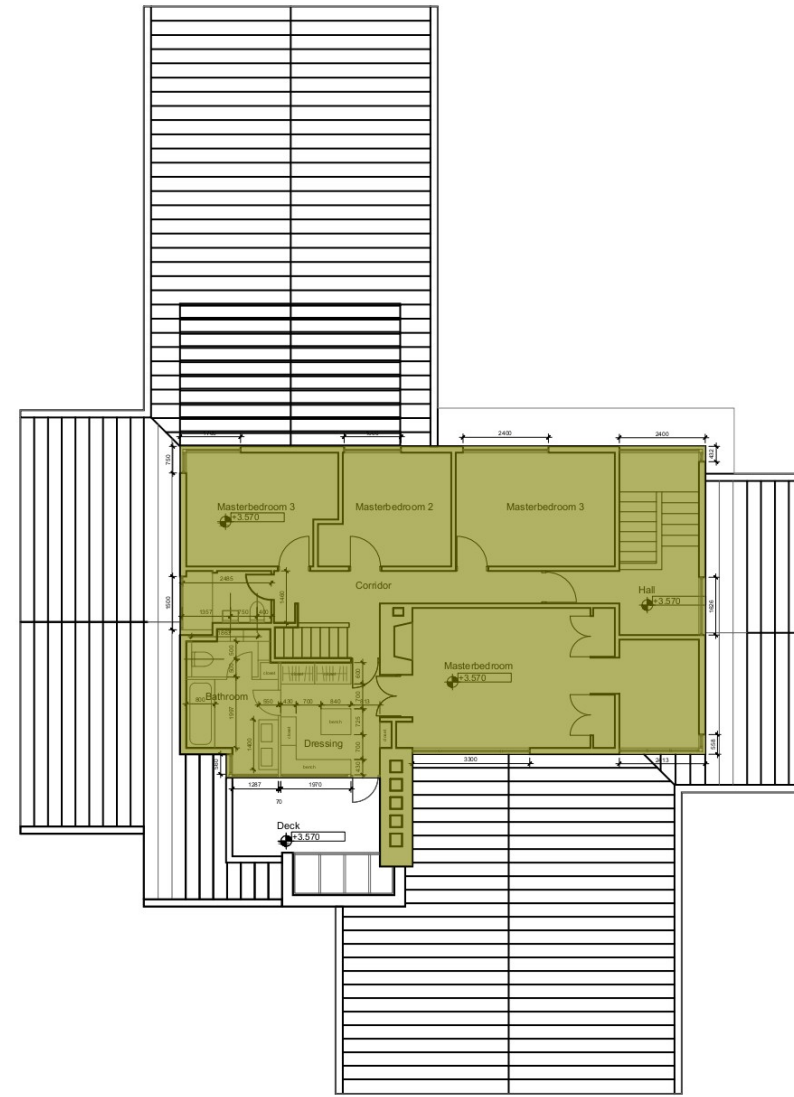
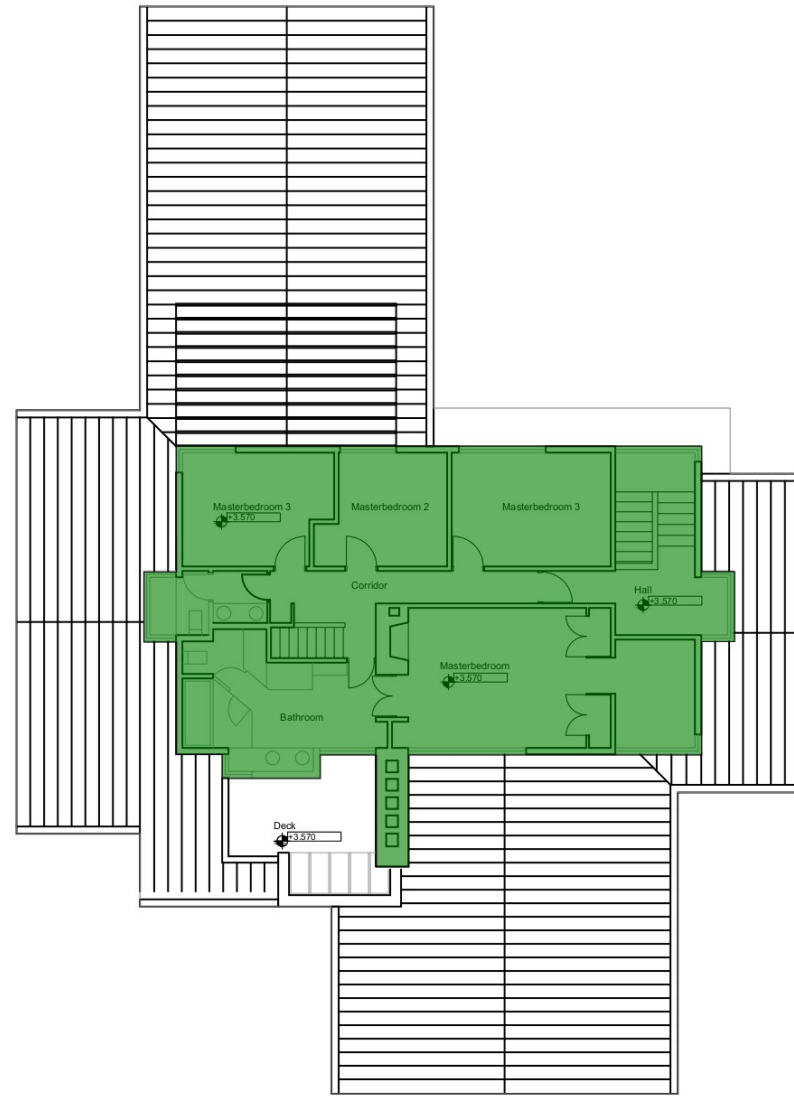


Project layout

| | | | |
|---|------------------------------|--------------|---|
|  | GFA - Second floor - current | 1469.6 SQ FT |  |
|  | GFA - Second floor - project | 1442.0 SQ FT |  |

AR_007
 Second floor plan - Current layout / Project layout
 1:200





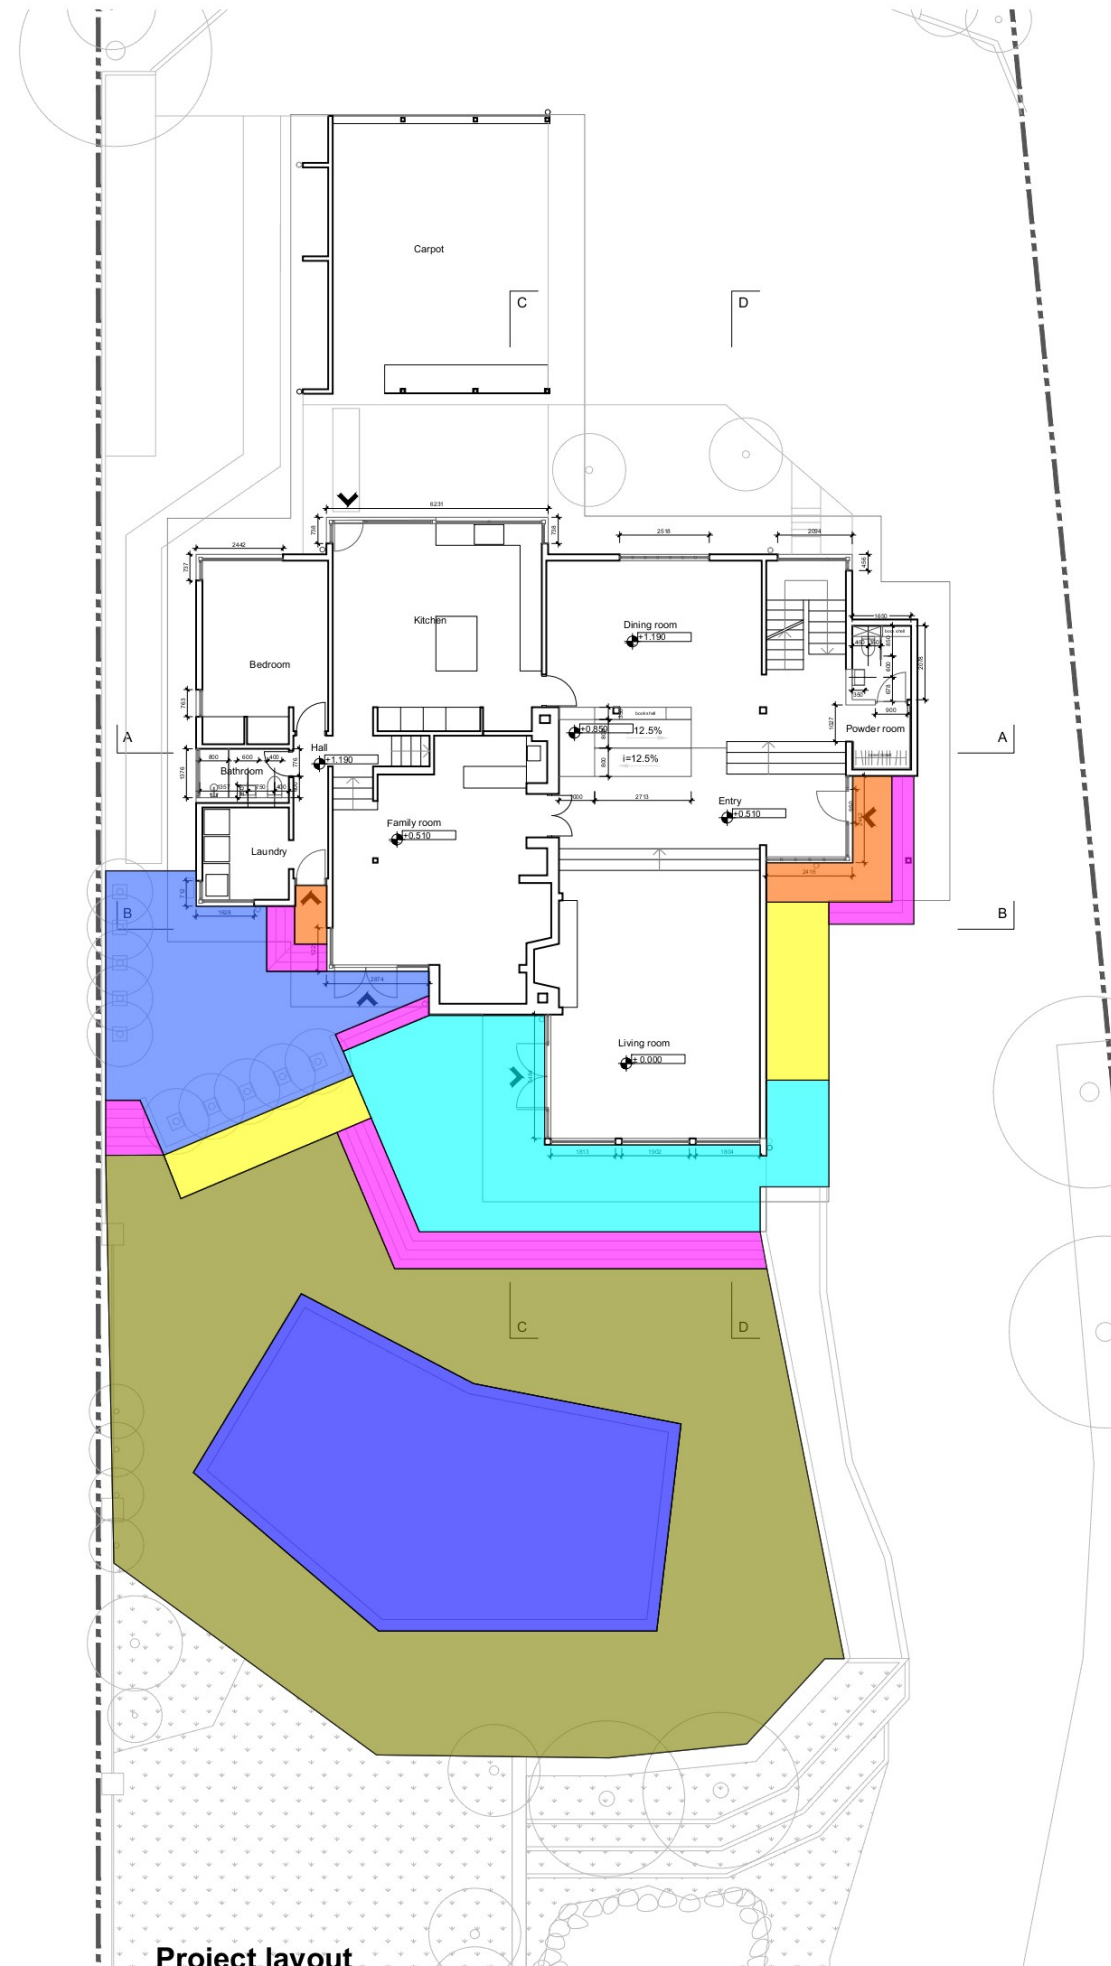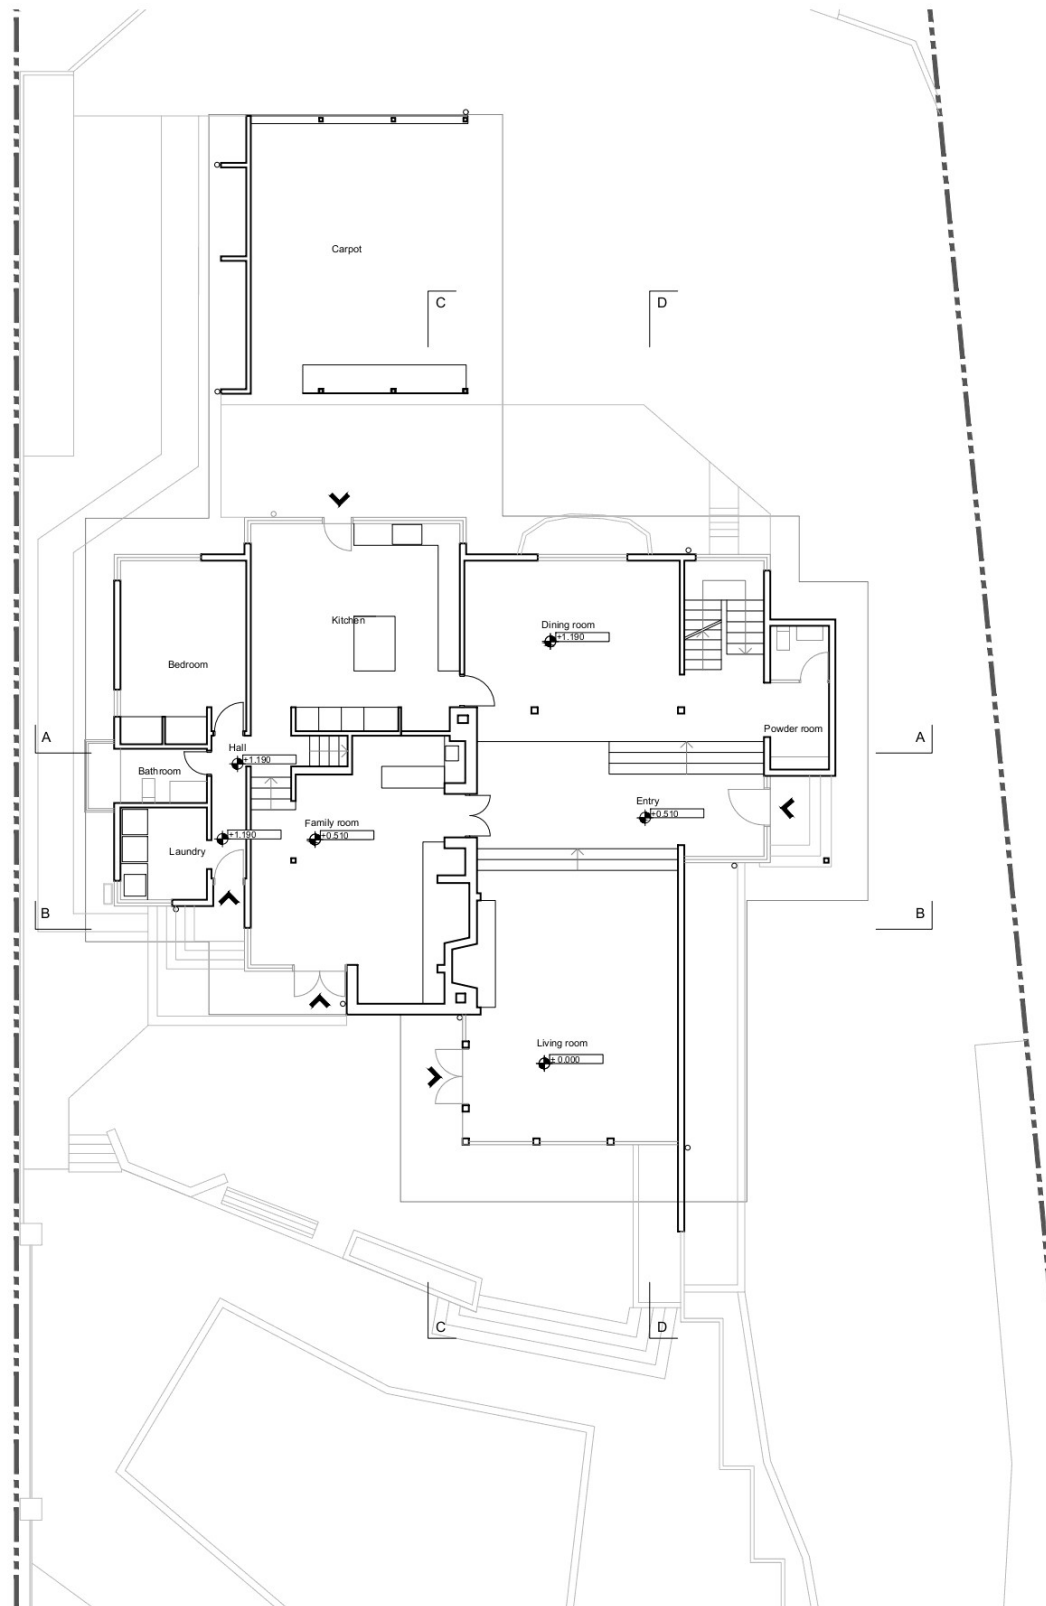


| | | |
|-------------------|--------------|--|
| Suspended terrace | 440.0 SQ FT | |
| Raised terrace | 516.8 SQ FT | |
| Entry | 86.6 SQ FT | |
| Ramp | 175.3 SQ FT | |
| Stairs | 254.2 SQ FT | |
| Cliff terrace | 1958.8 SQ FT | |
| Water feature | 911.3 SQ FT | |

AR_005
 Groundfloor plan - Current layout / Project layout
 1:200




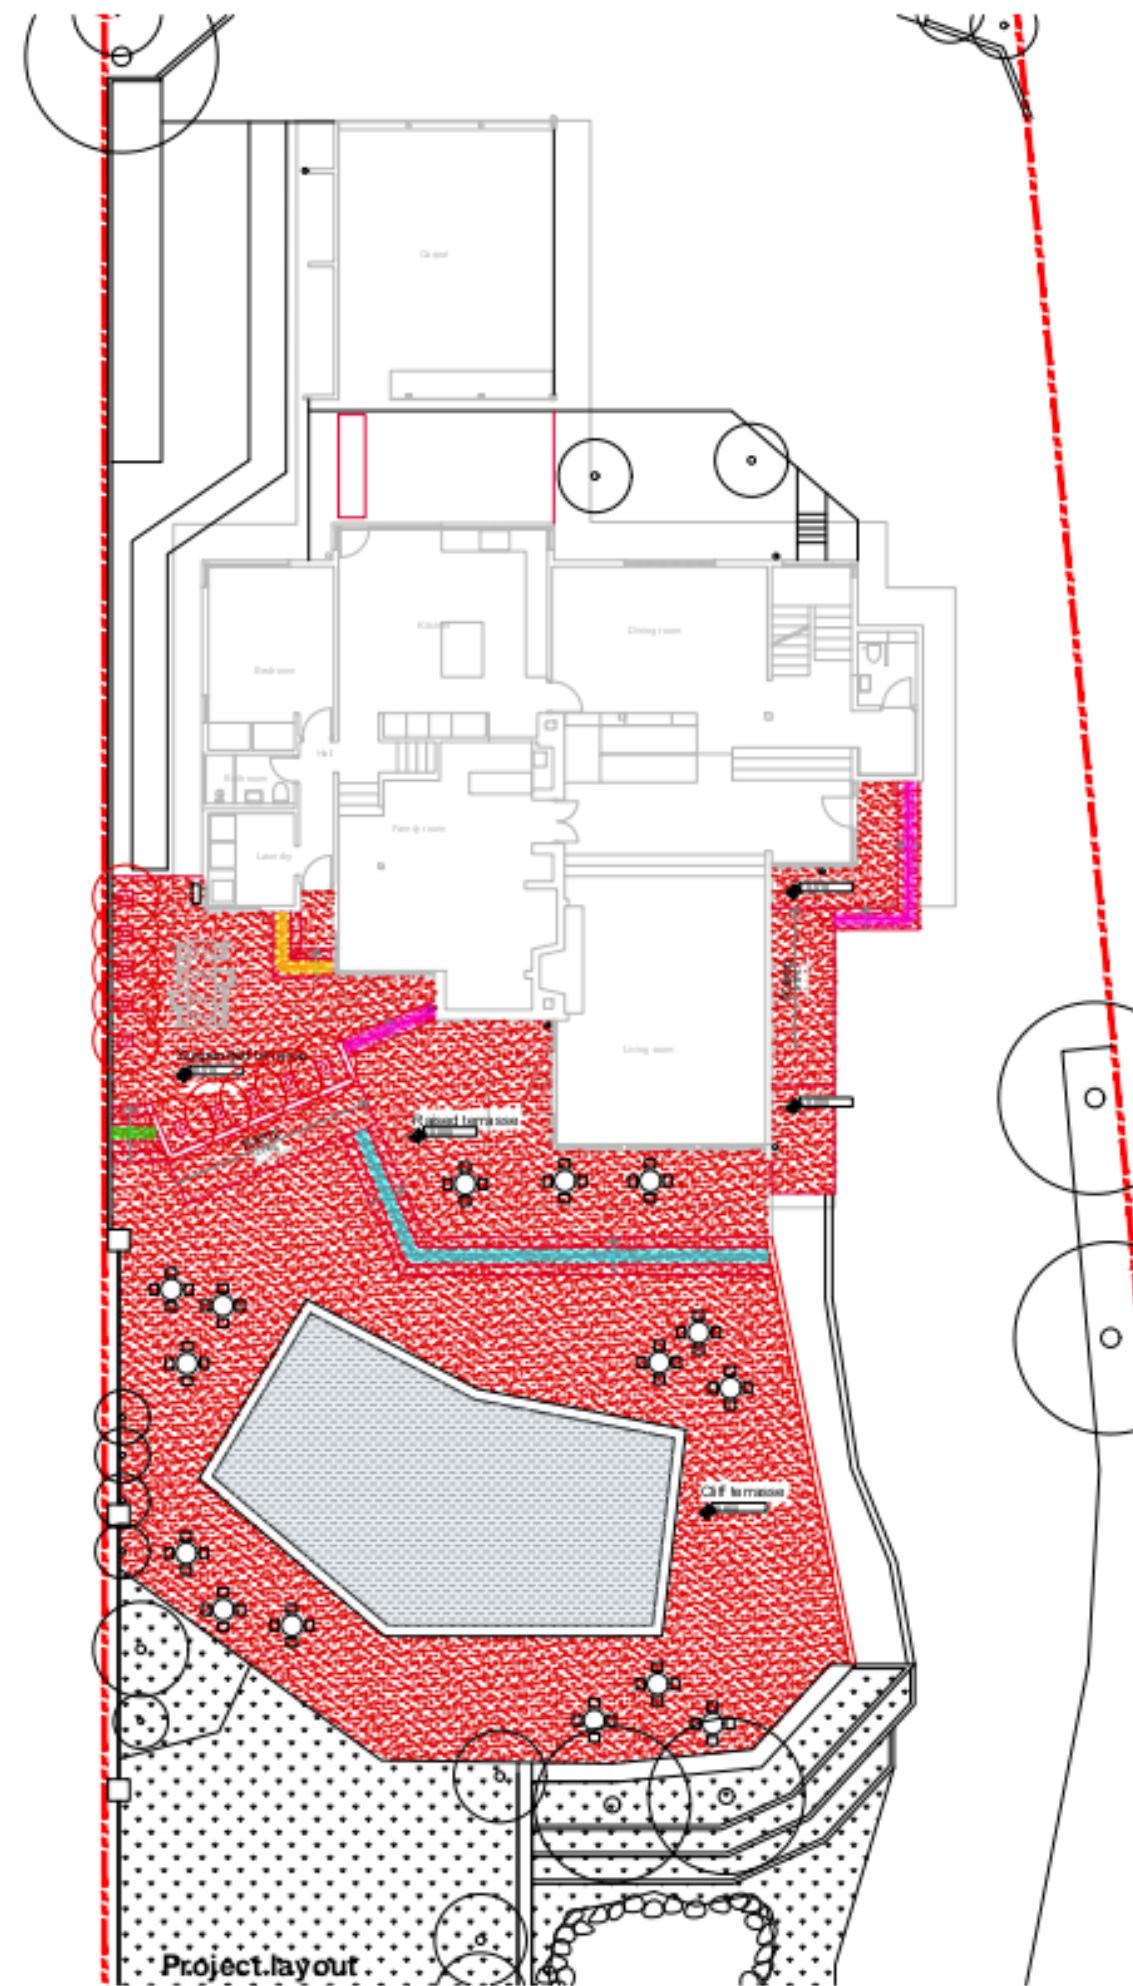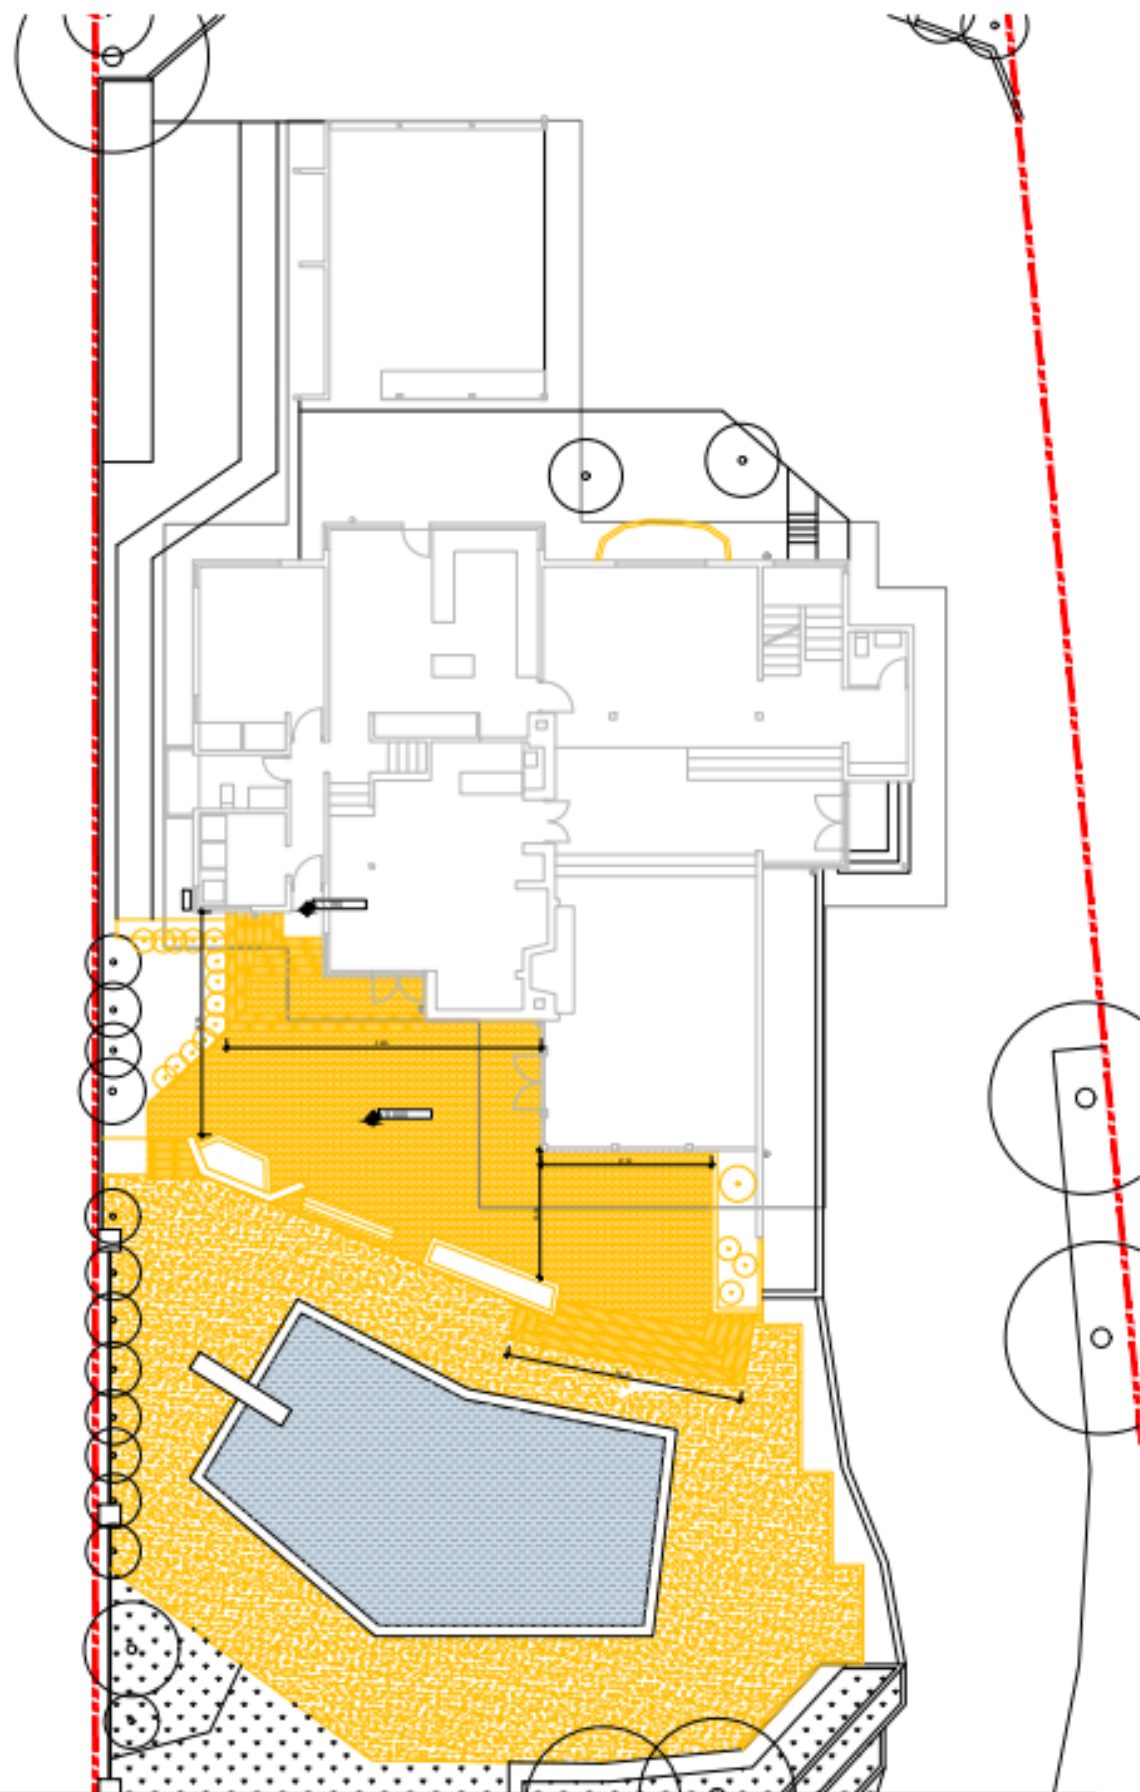

-  Stair Risers - 7 Steps
 -  Stair Risers - 5 Steps
 -  Stair Risers - 2 Steps
 -  Stair Riser - 4 Steps
-
-  4.1 FT
 -  45.5 FT
 -  28.4 FT
 -  9.8 FT


AR_006
 Garden plan - Current layout / Project layout
 1:200





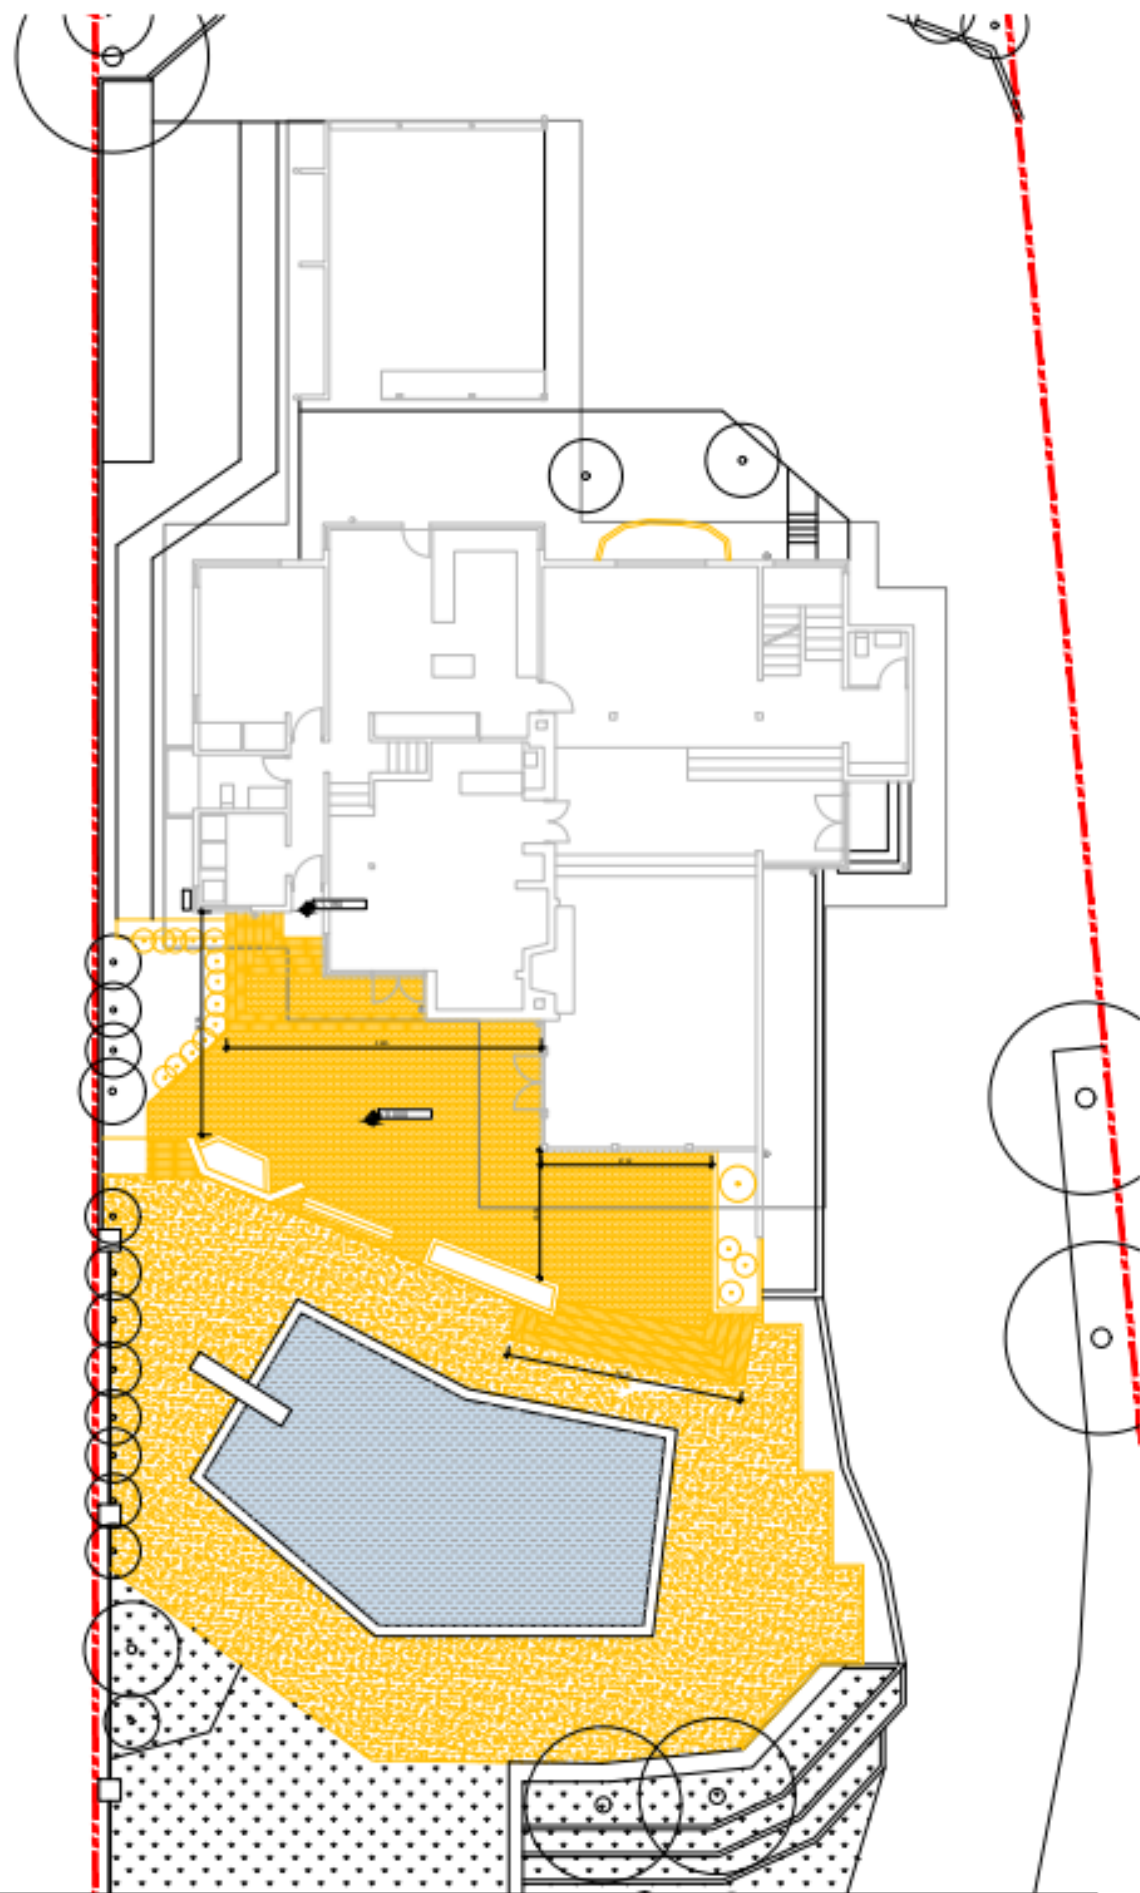

 Fence
 525.0 FT




AR_006
 Garden plan - Current layout / Project layout
 1:200

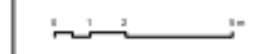

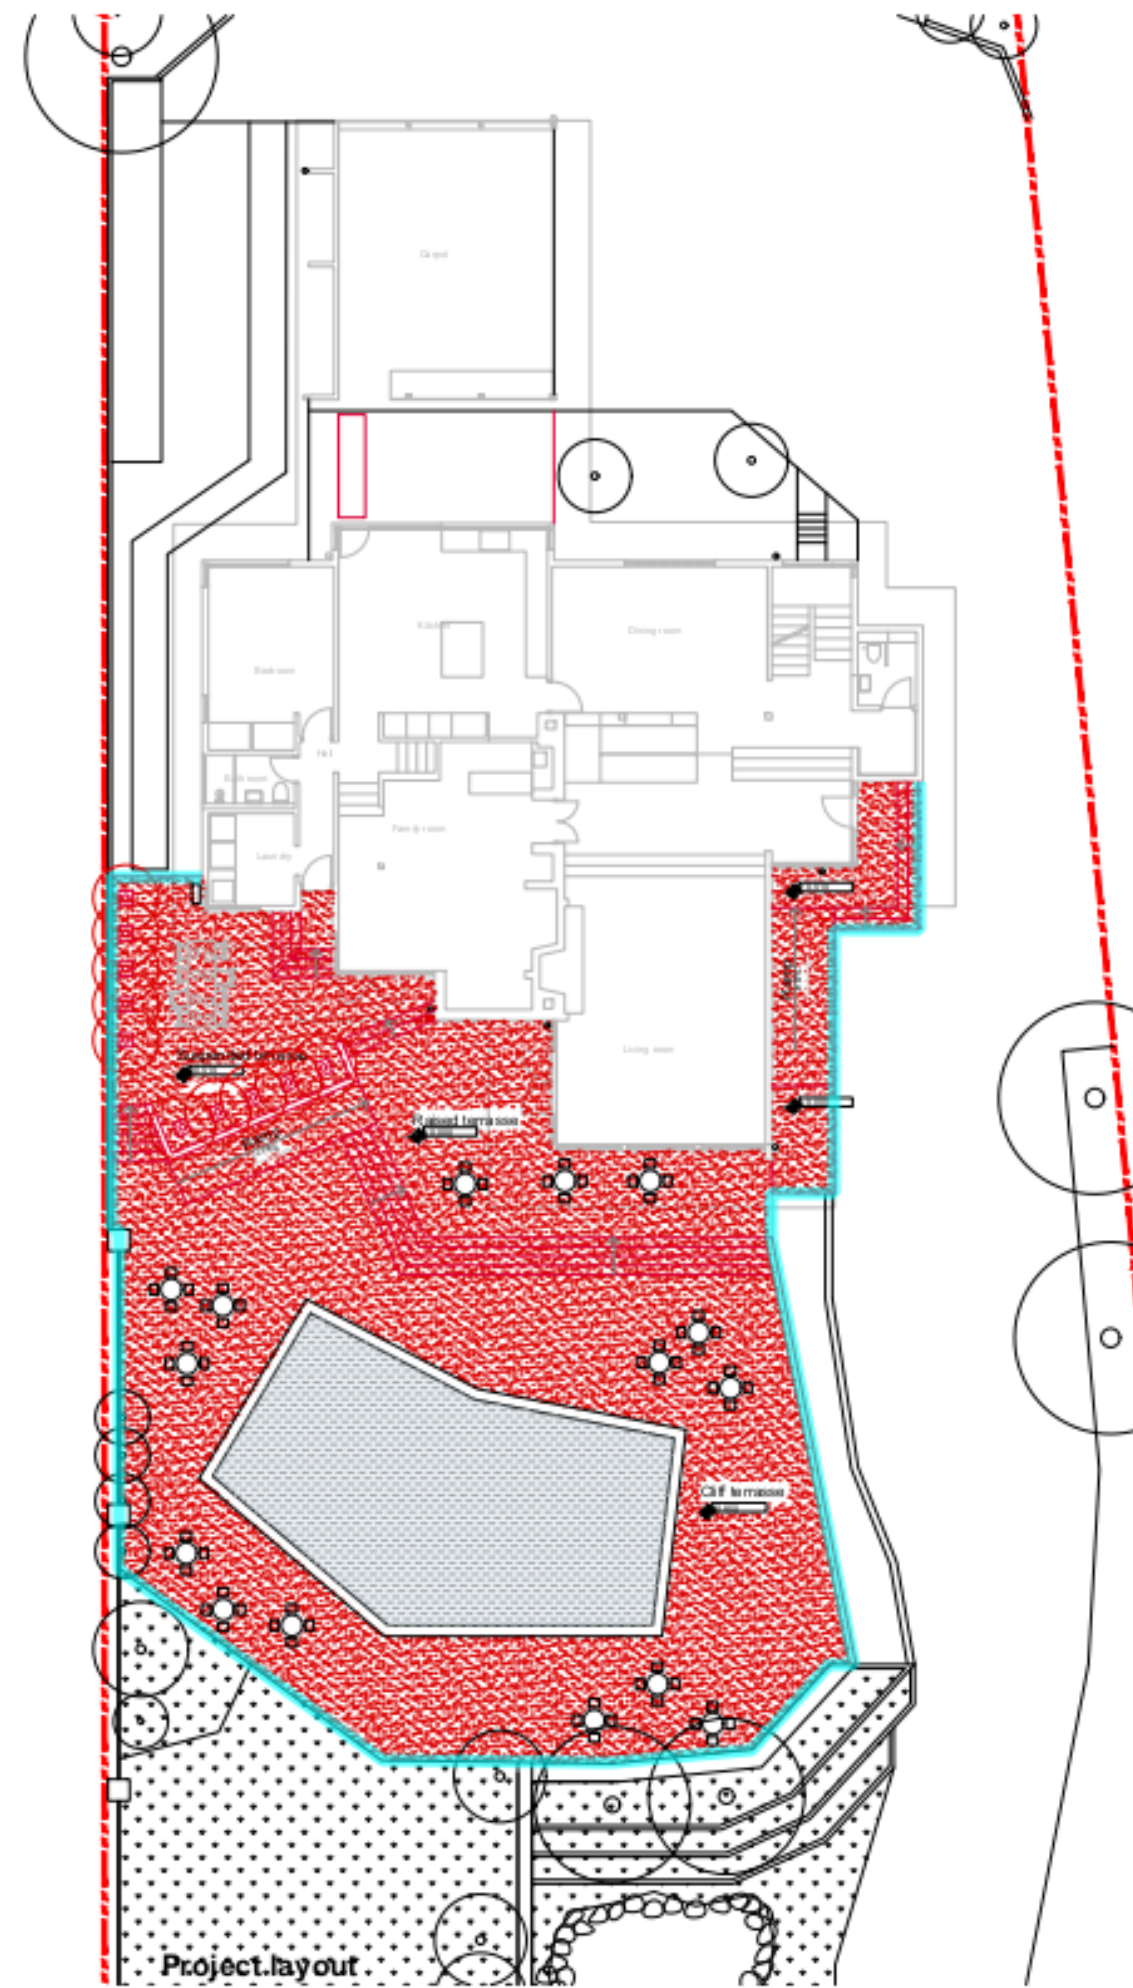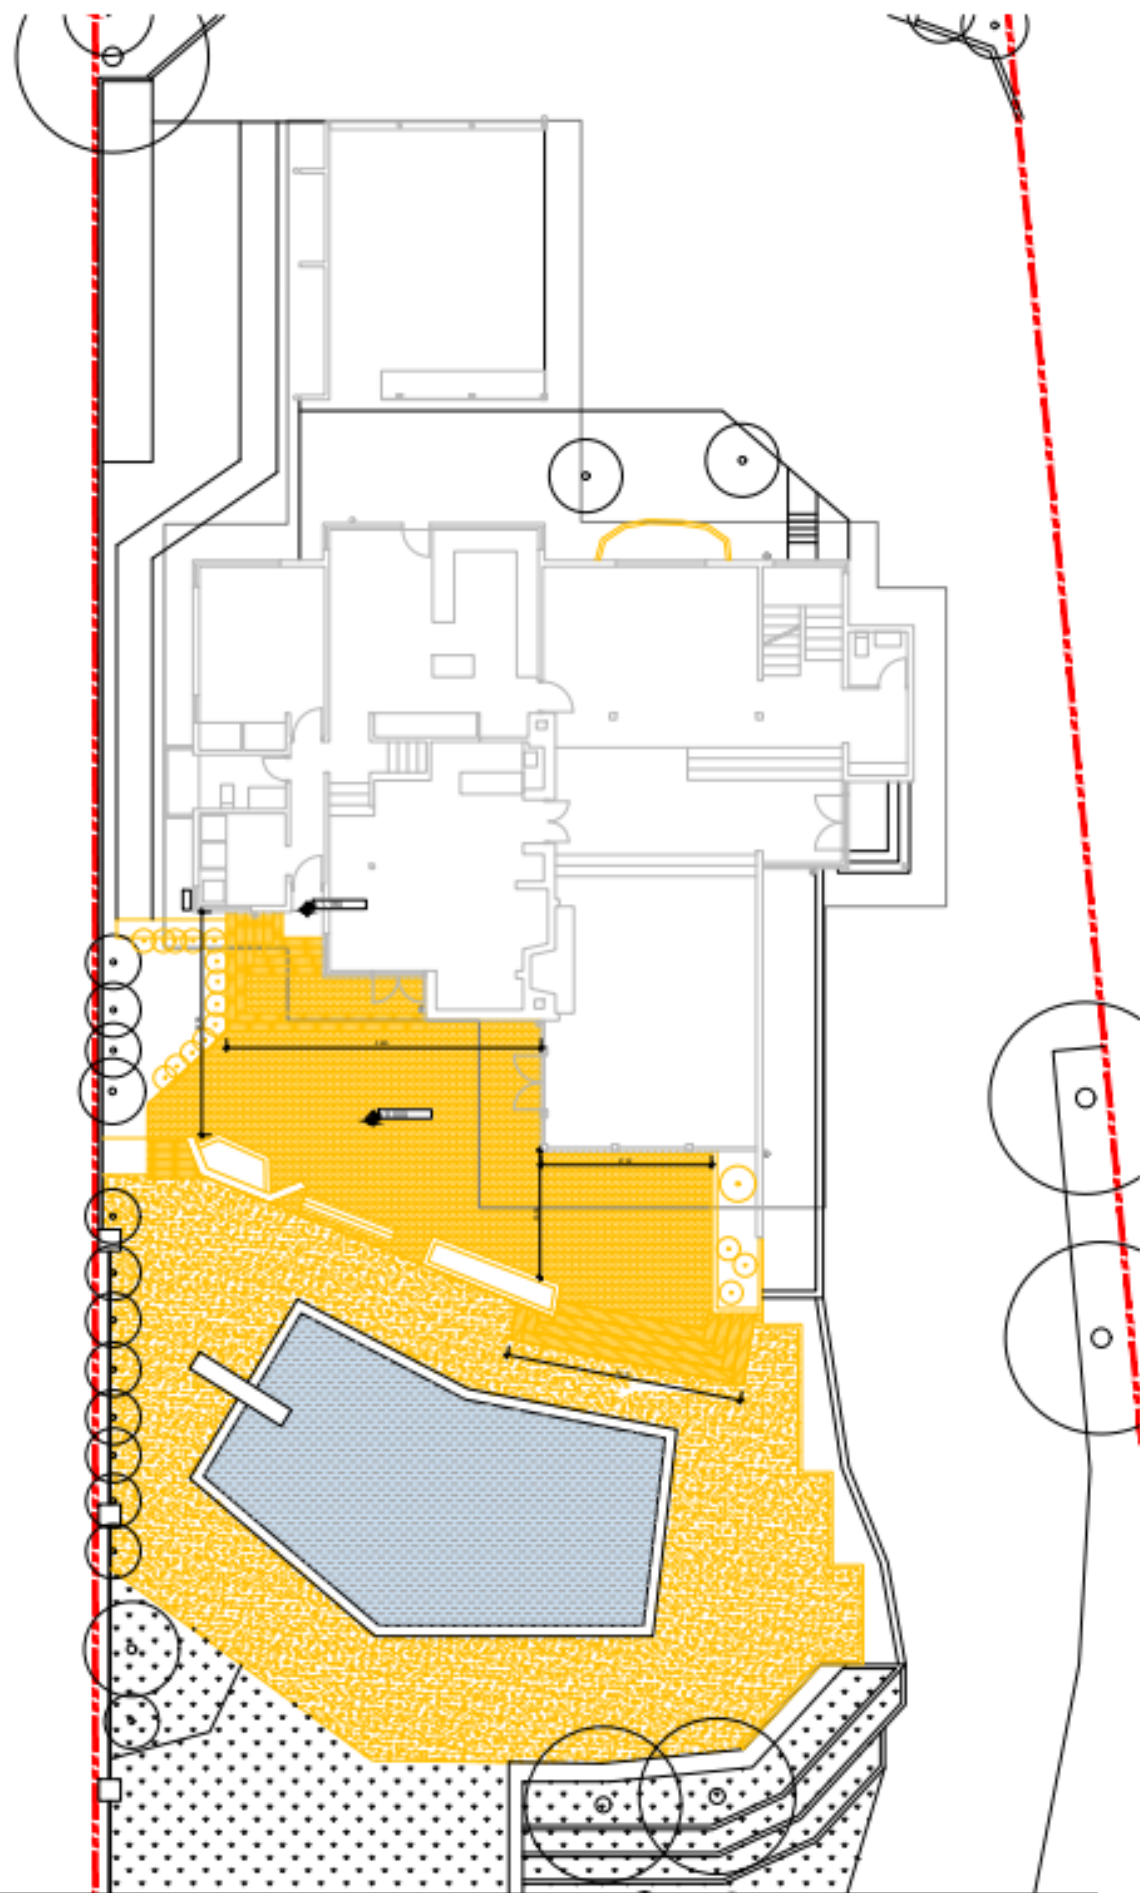

AR_006
 Garden plan - Current layout / Project layout
 1:200

Fencing layout 245.9 FT

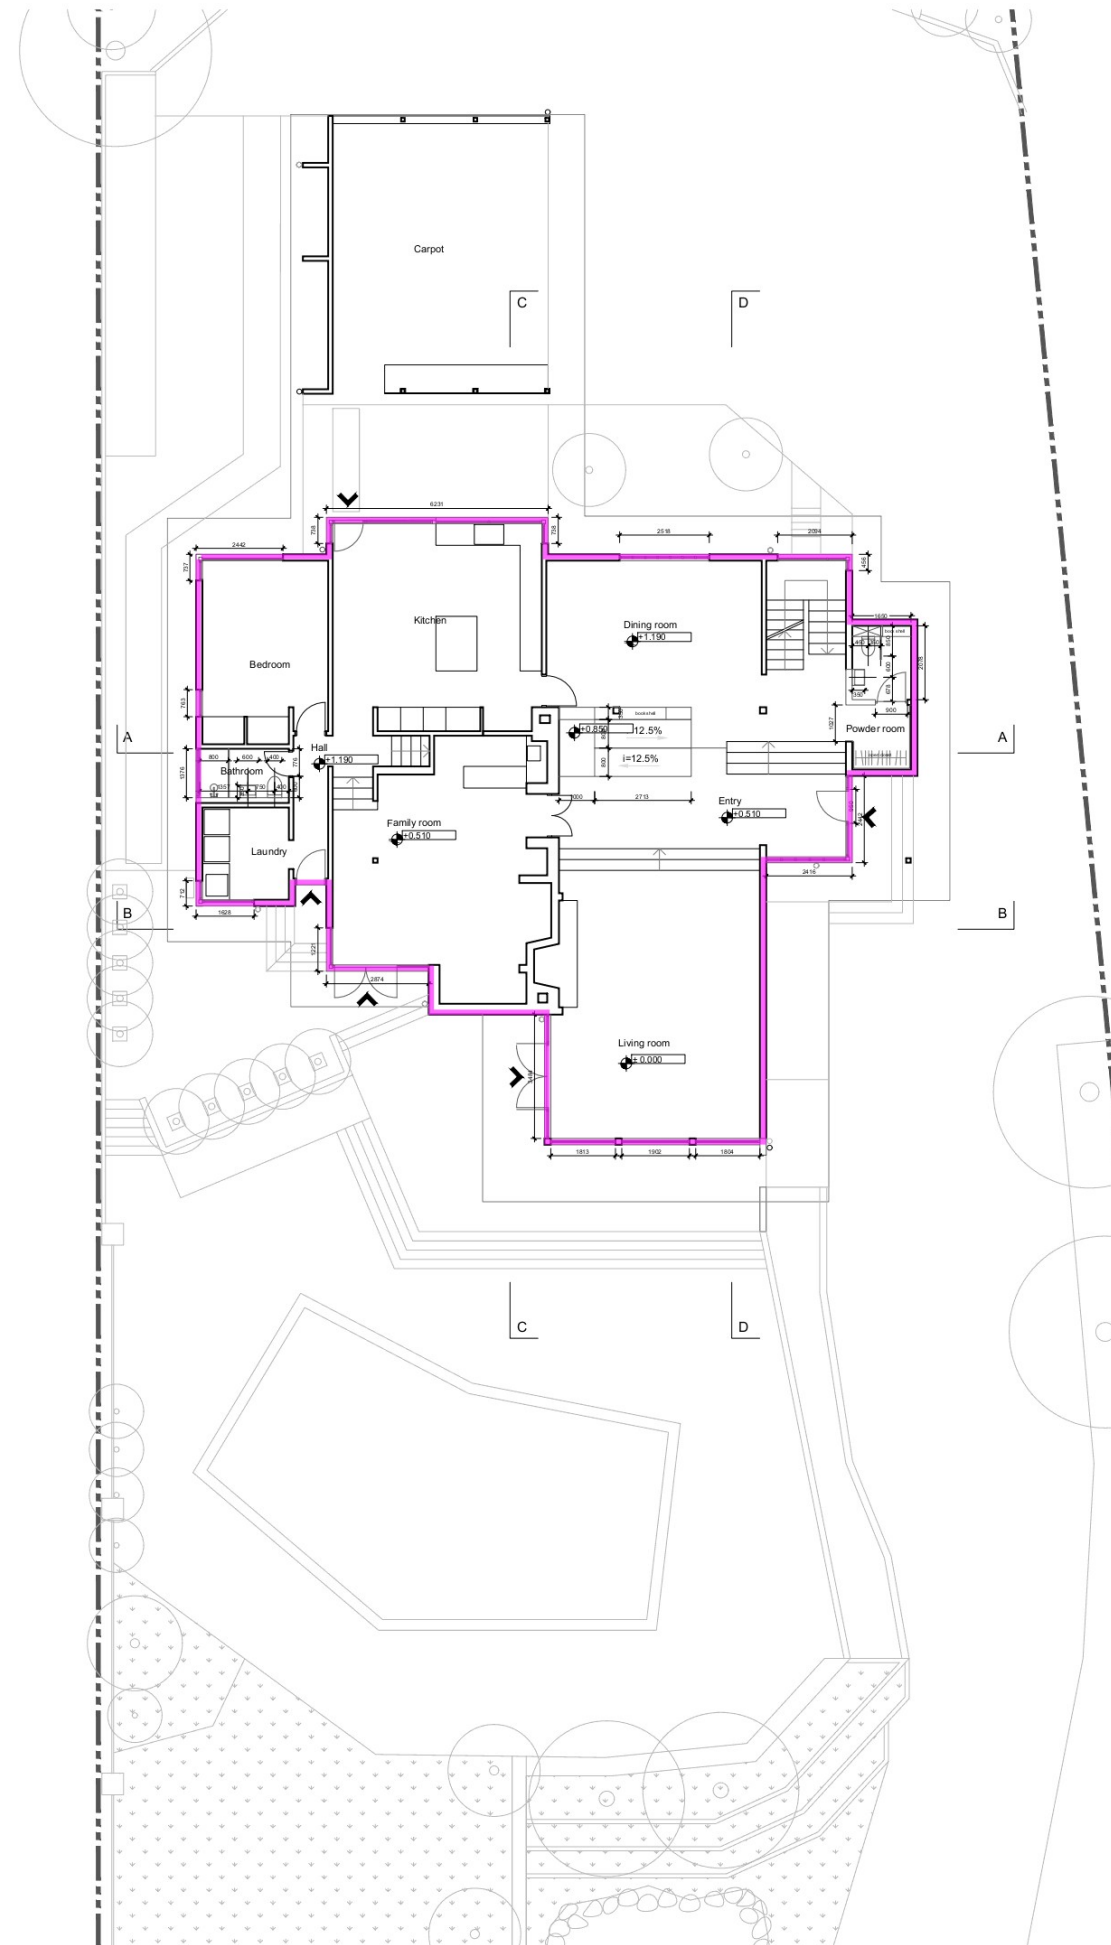
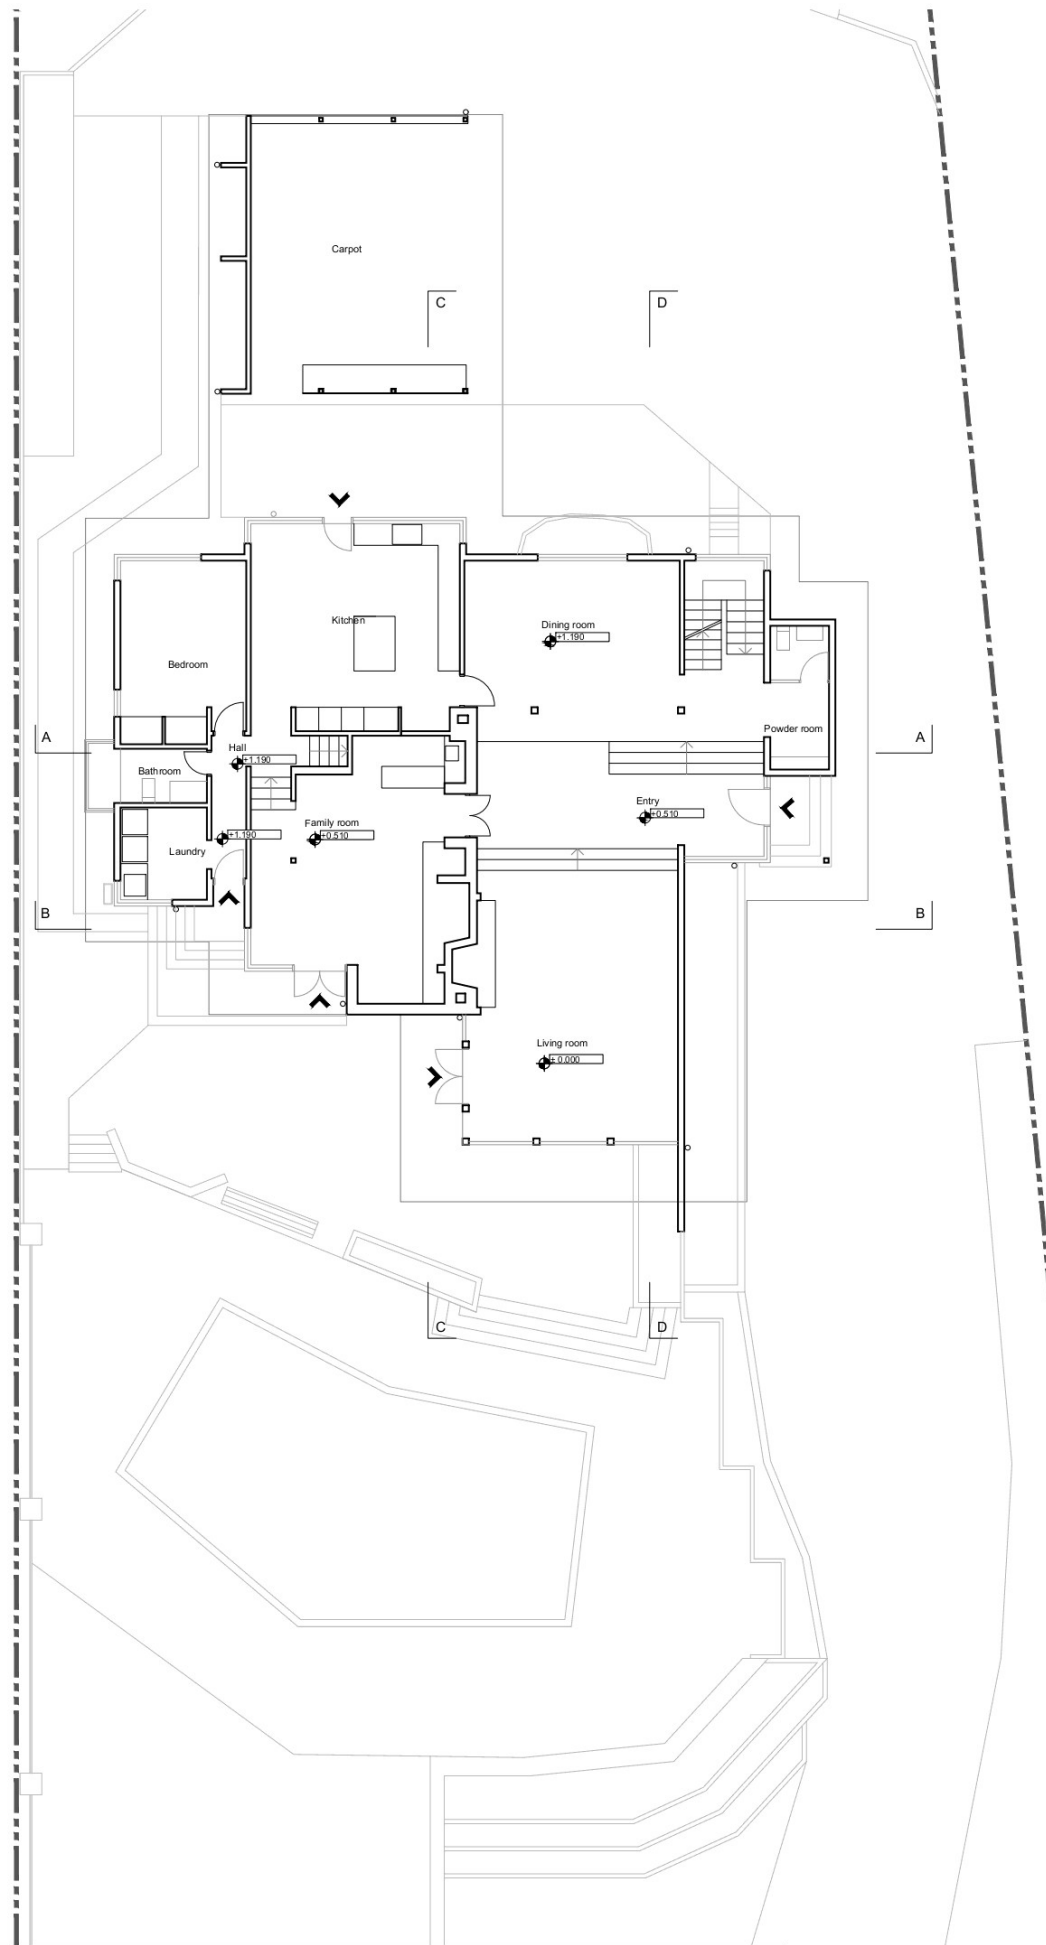



Insulation - joist ends

252.6 FT 

AR_005
 Groundfloor plan - Current layout / Project layout
 1:200



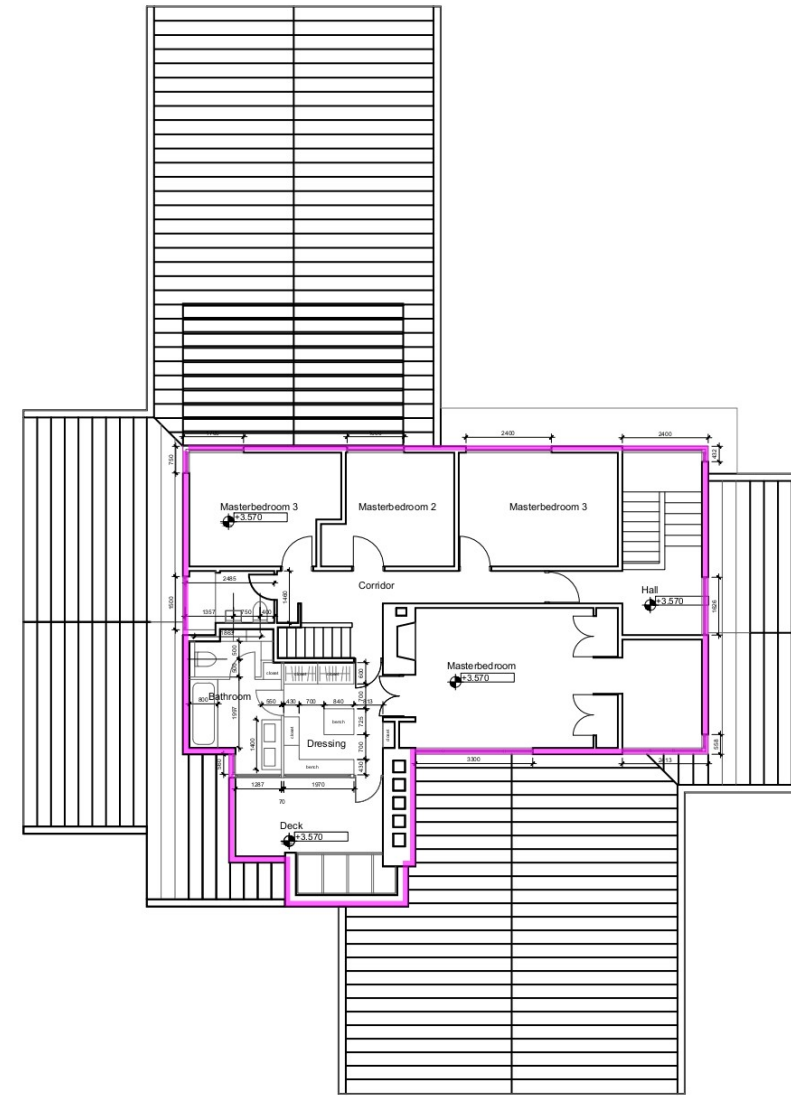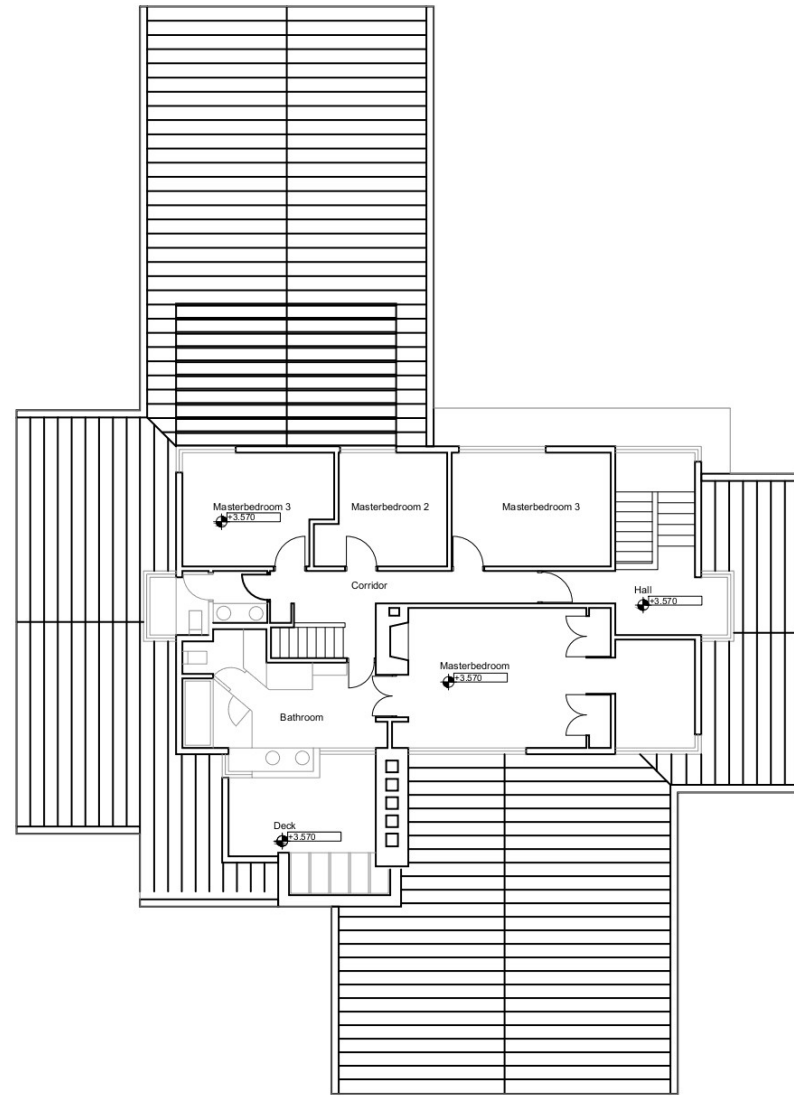

Project layout



Current layout

Insulation - joist ends

182.0 FT

AR_007
 Second floor plan - Current layout / Project
 layout
 1:200



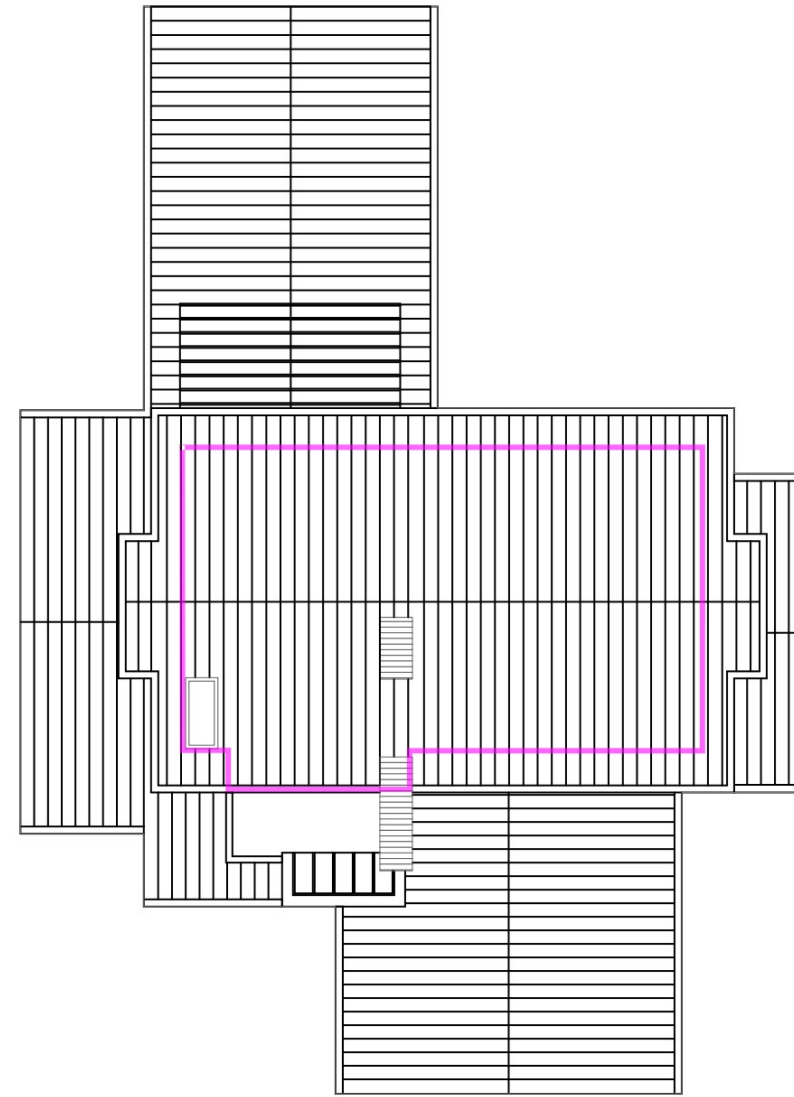
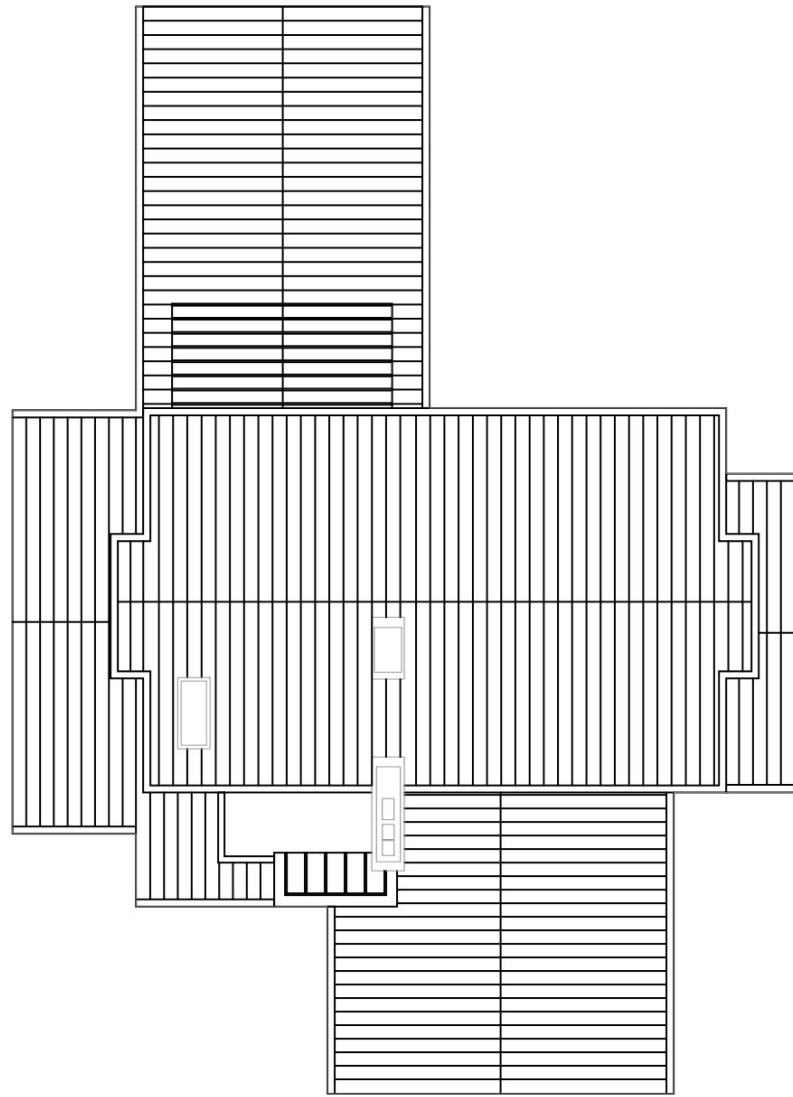


Project layout


 Insulation - joist ends 161.0 FT 

AR_008
 Roof plan - Current layout / Project layout
 1:200



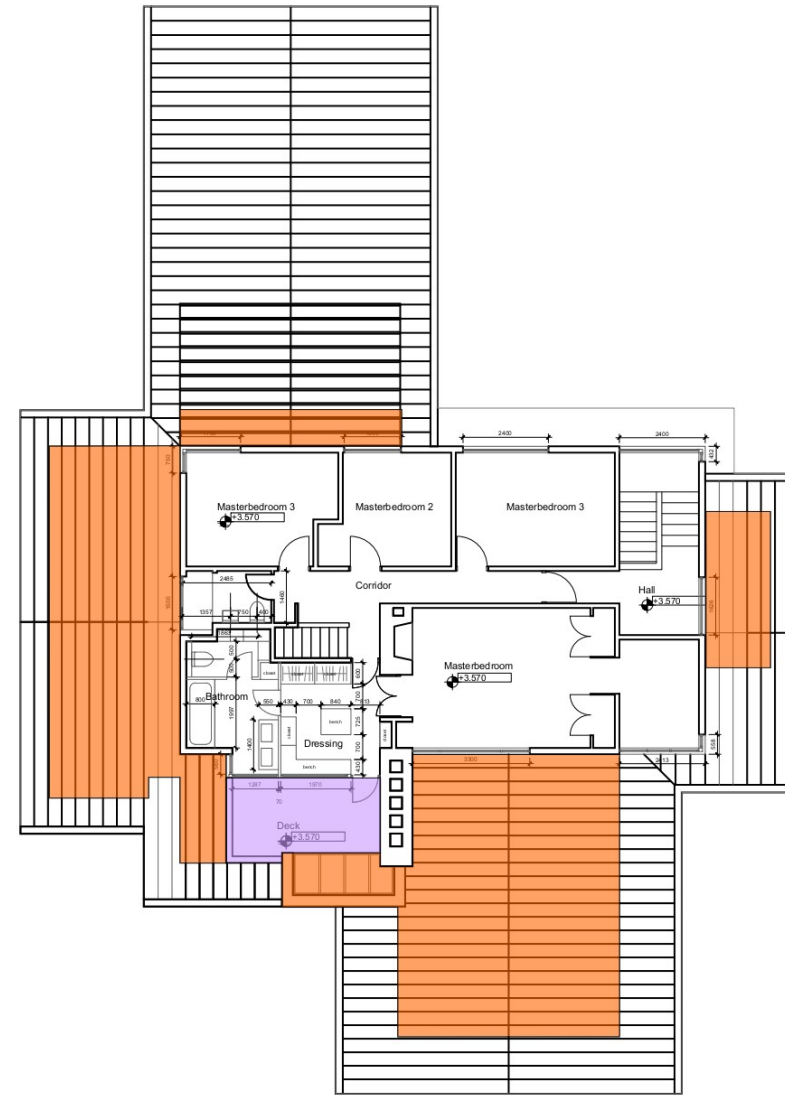
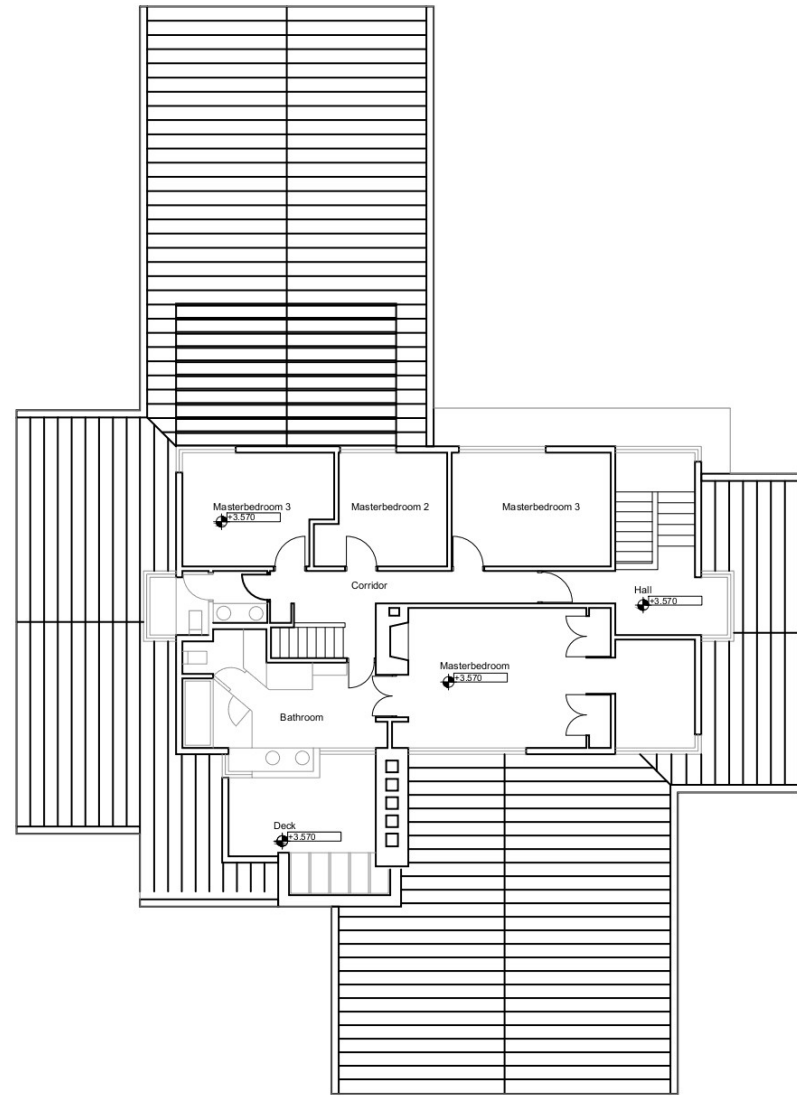


| | | | |
|---|---------------------------------------|--------------|---|
|  | Insulation - Roof underside of heated | 1153.8 SQ FT |  |
|  | Insulation - Roof deck over heated | 103.1 SQ FT |  |

Project layout

AR_007
 Second floor plan - Current layout / Project layout
 1:200



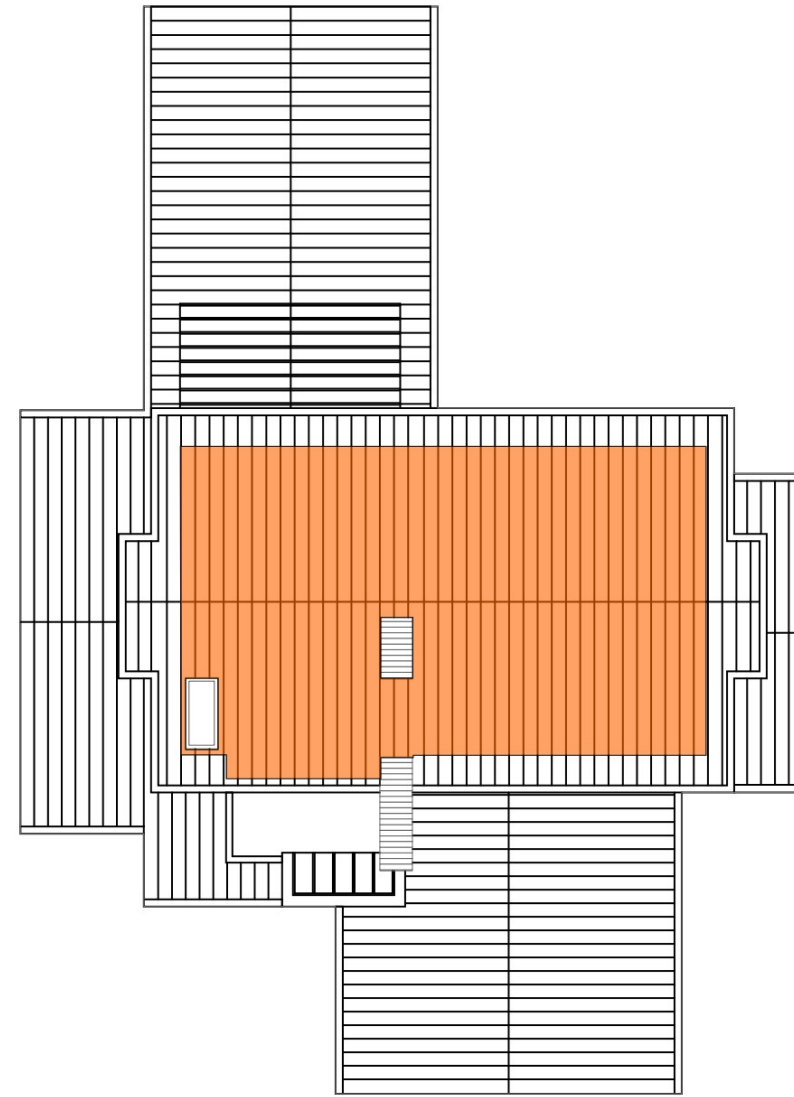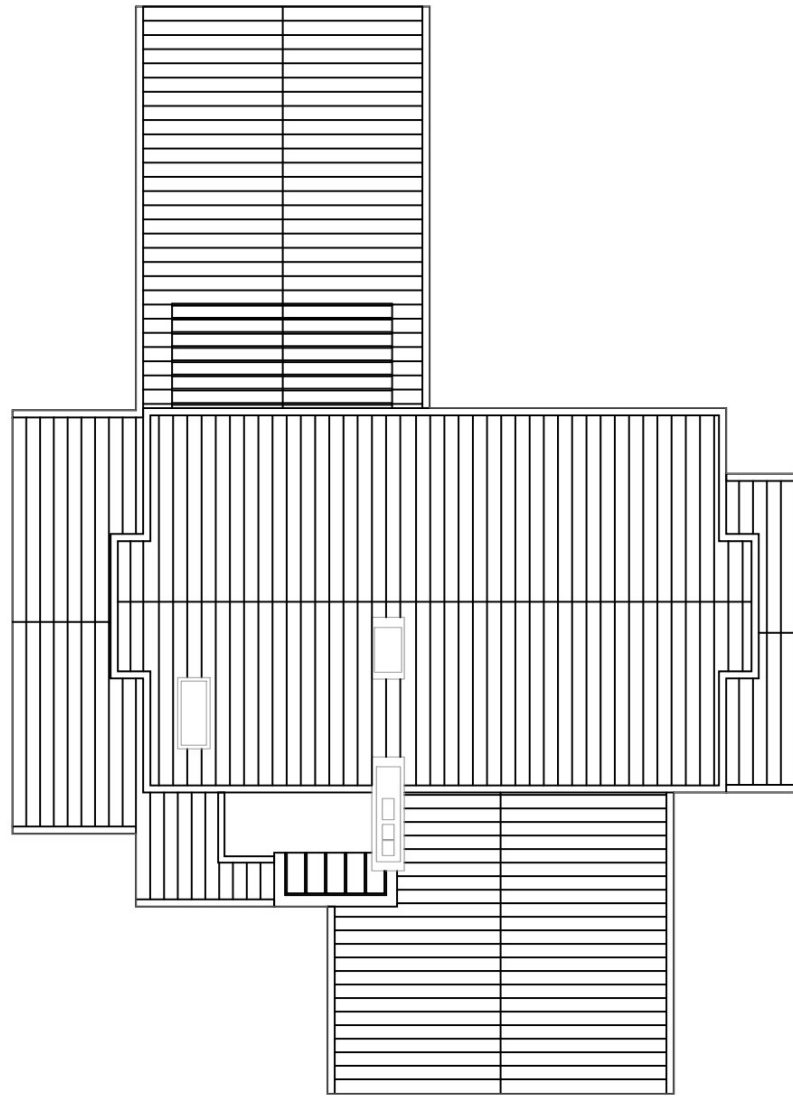



Project layout


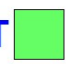
Current layout

 Insulation - Roof underside of heated **1375.5 SQ FT** 


AR_008
Roof plan - Current layout / Project layout
1:200





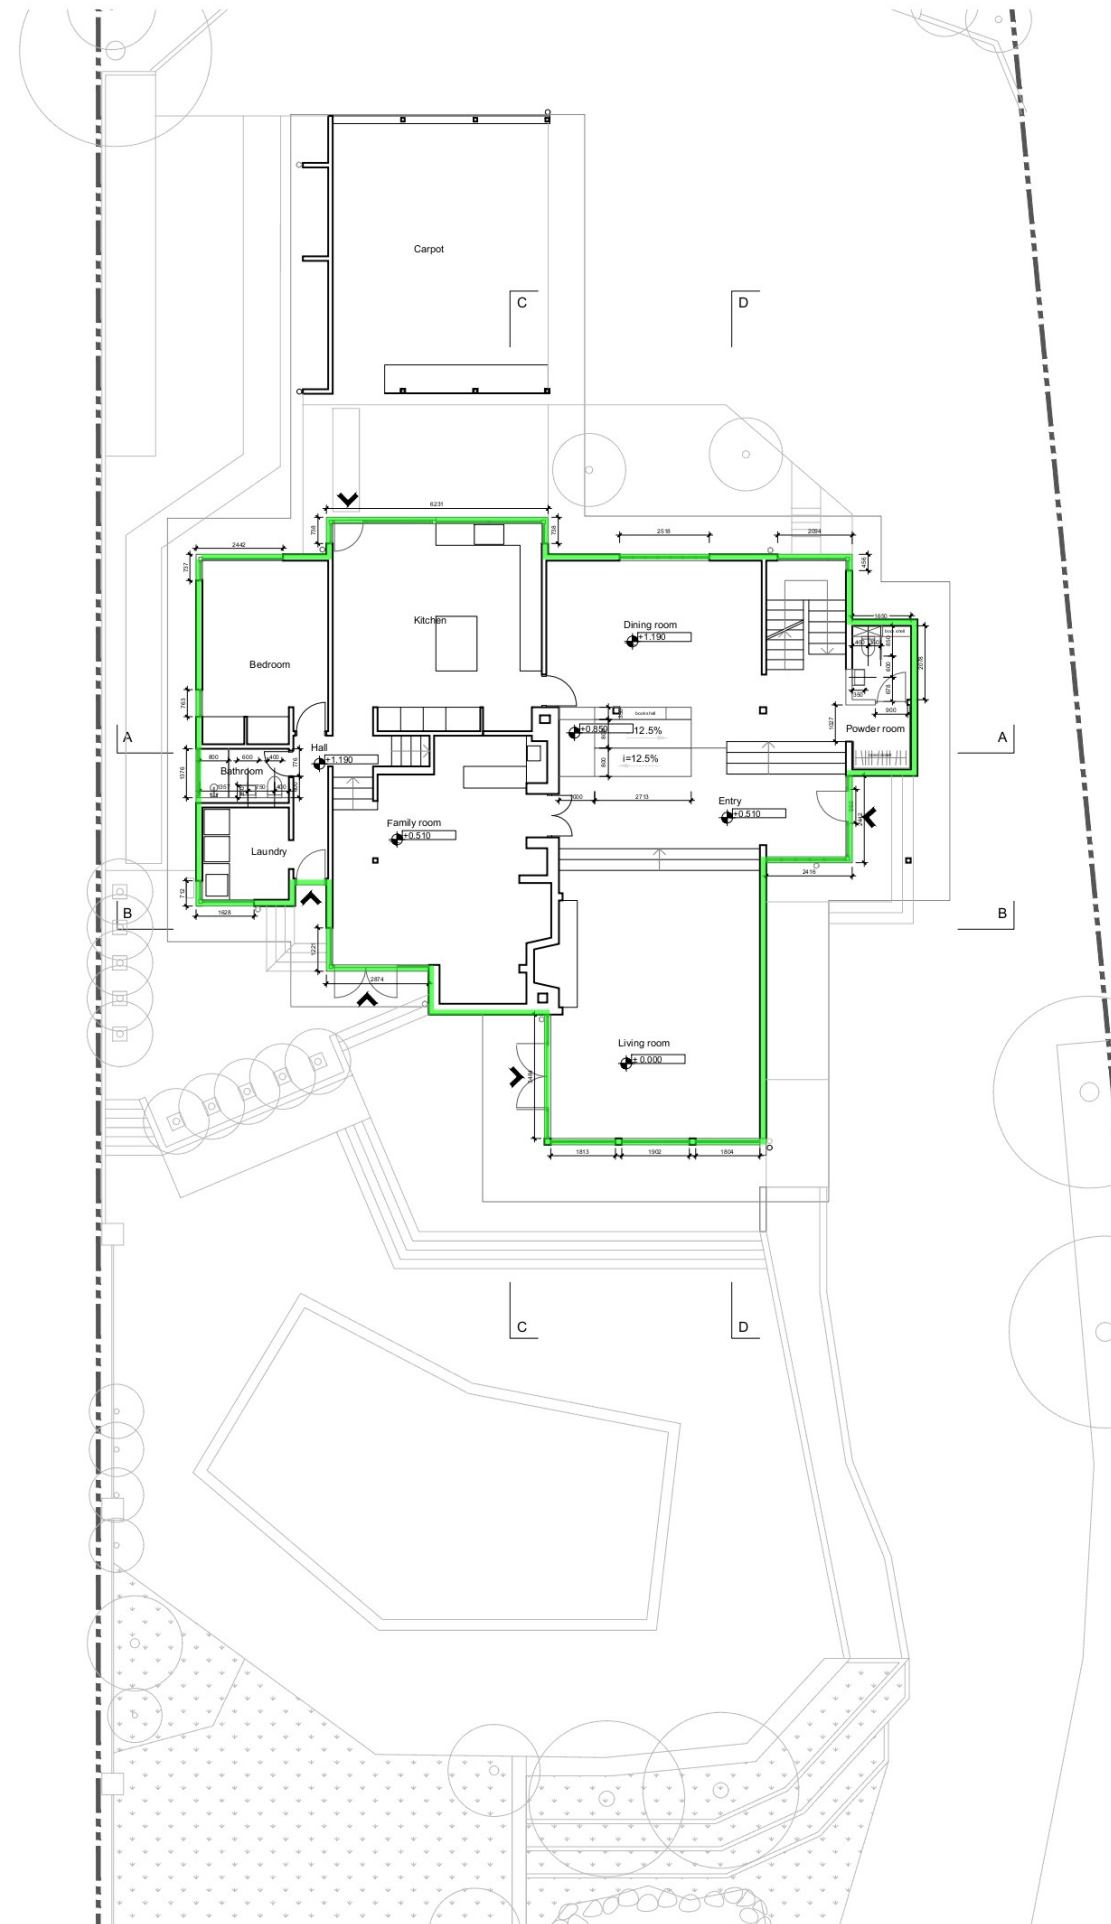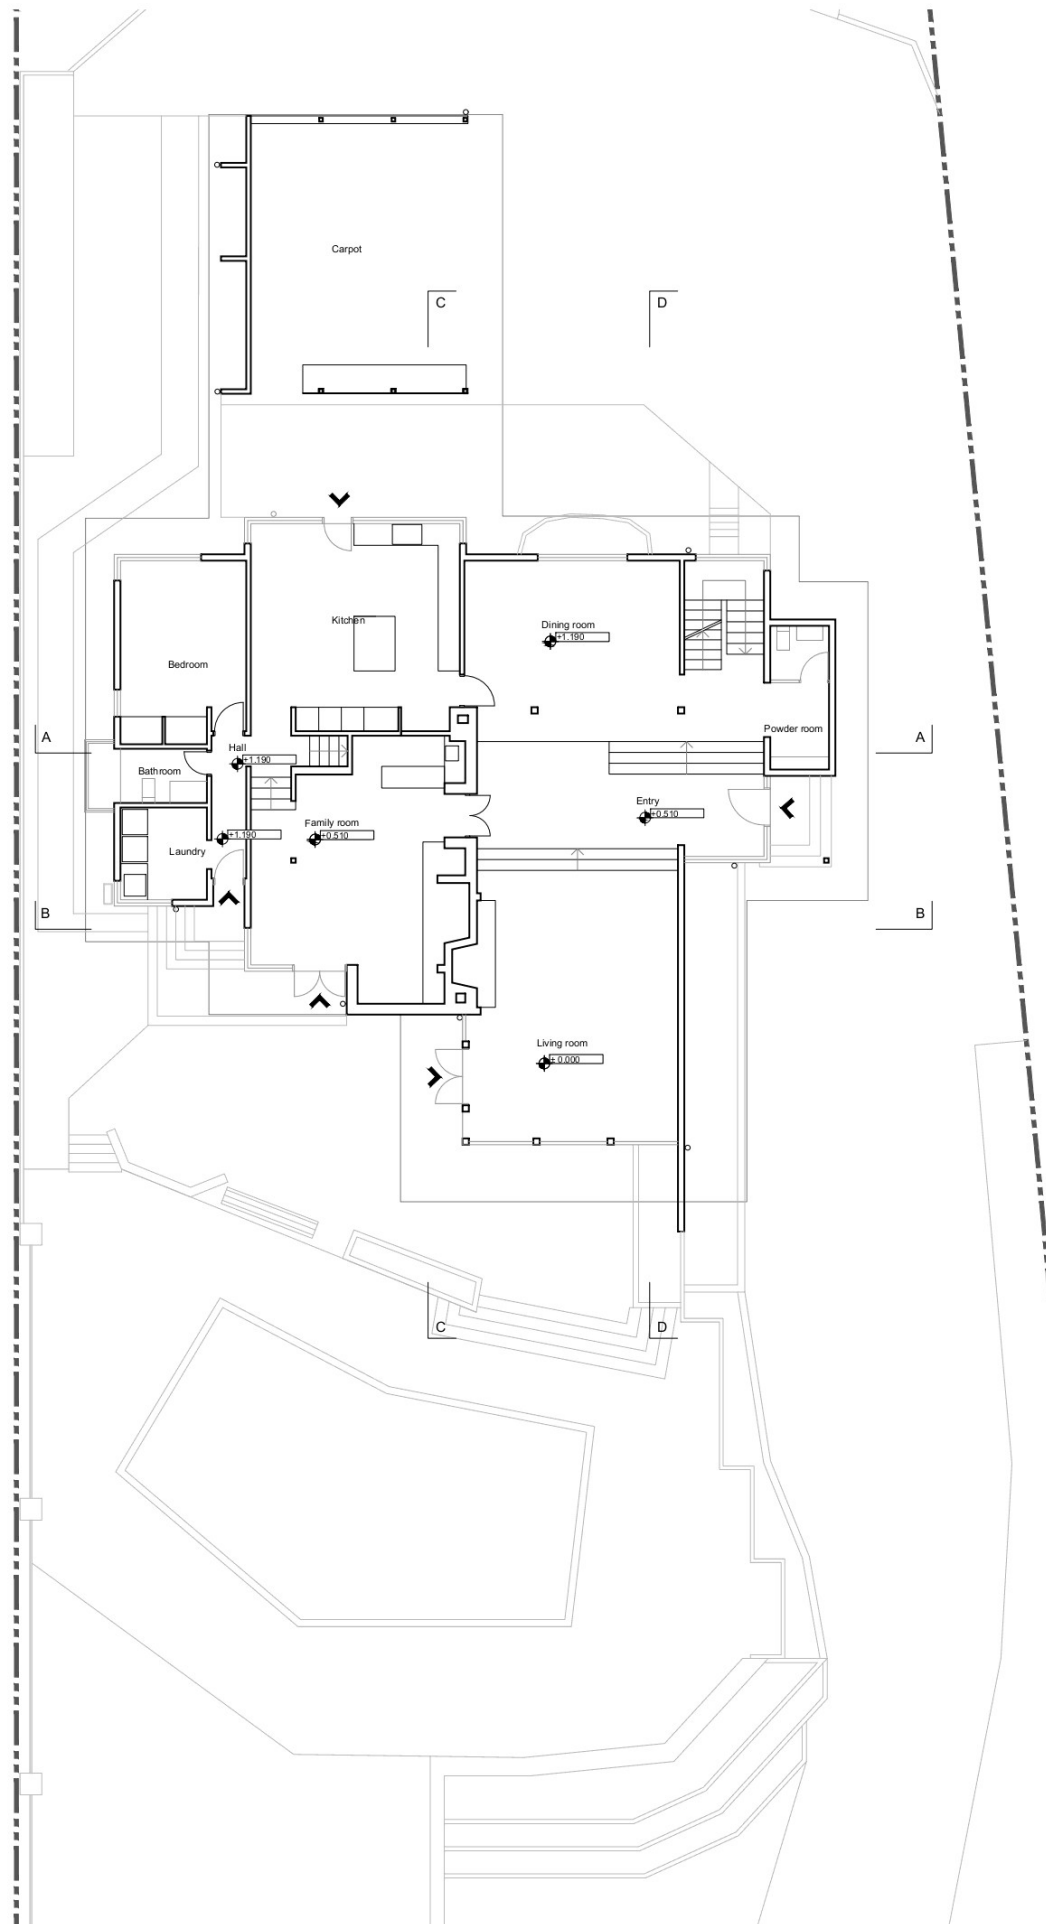




Insulation - exterior wall (10'-10")
252.6 FT 

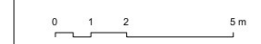AR_005
 Groundfloor plan - Current layout / Project layout
 1:200

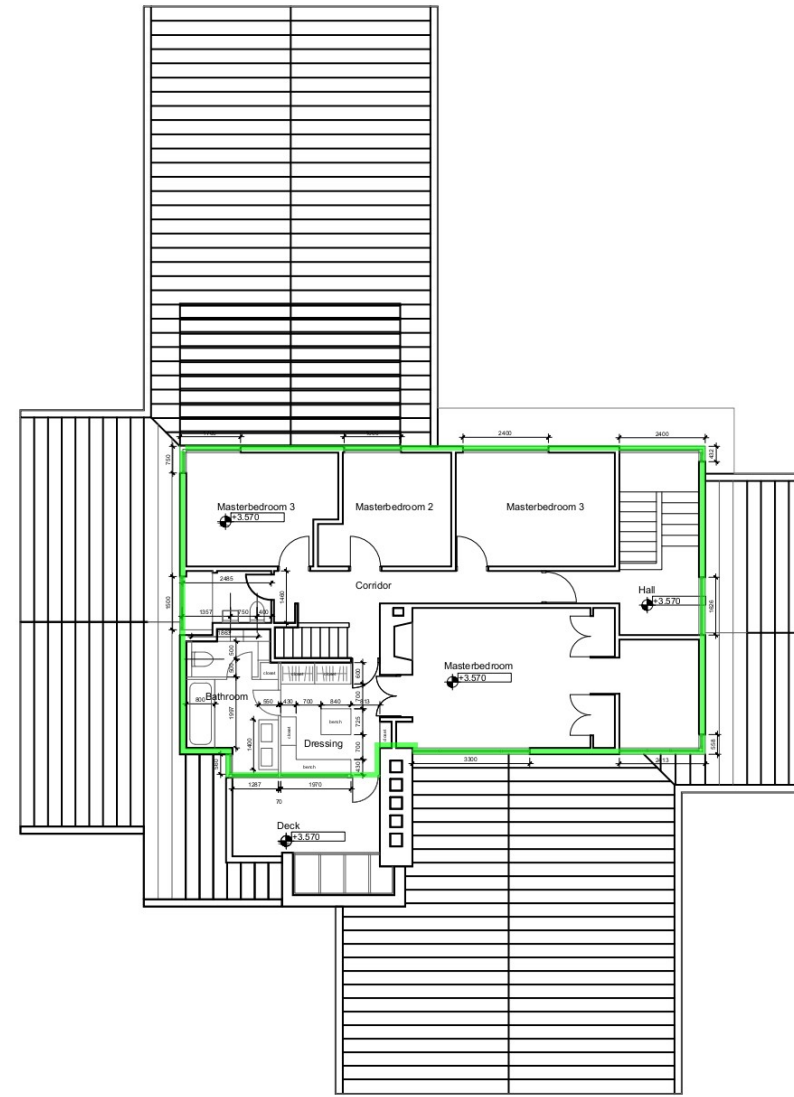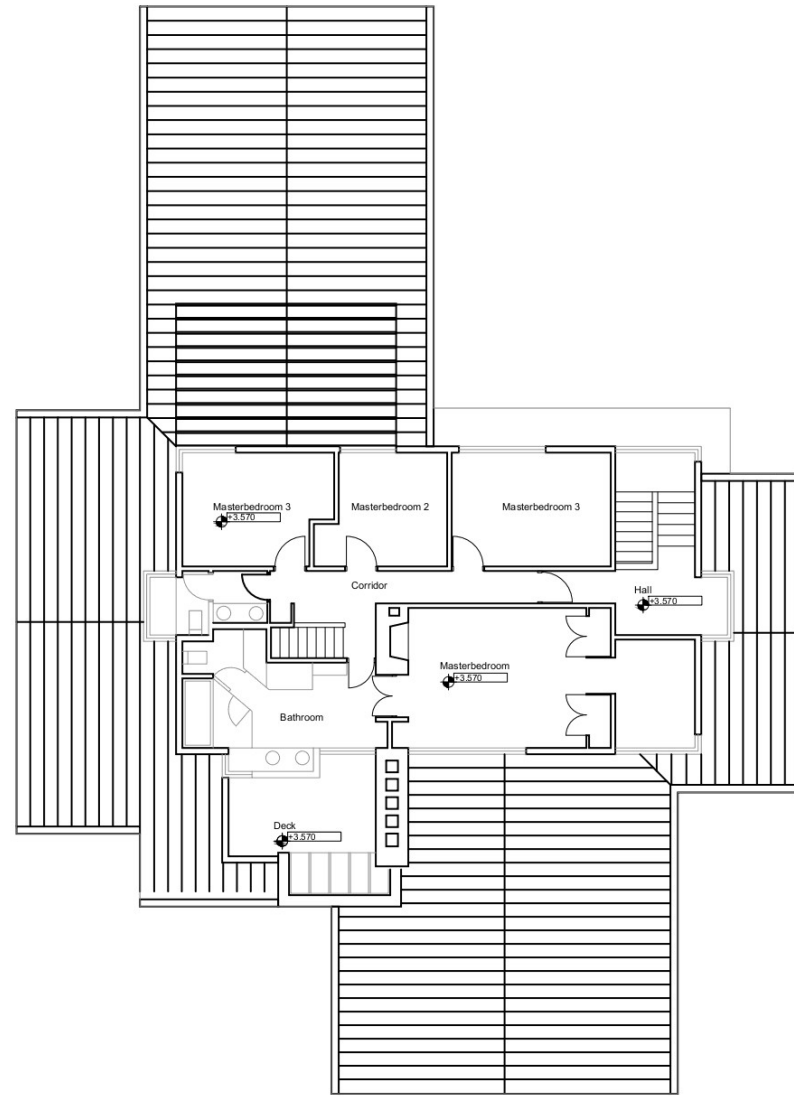









Project layout


 Current layout
 Insulation - exterior wall (7'-9") 159.4 FT 

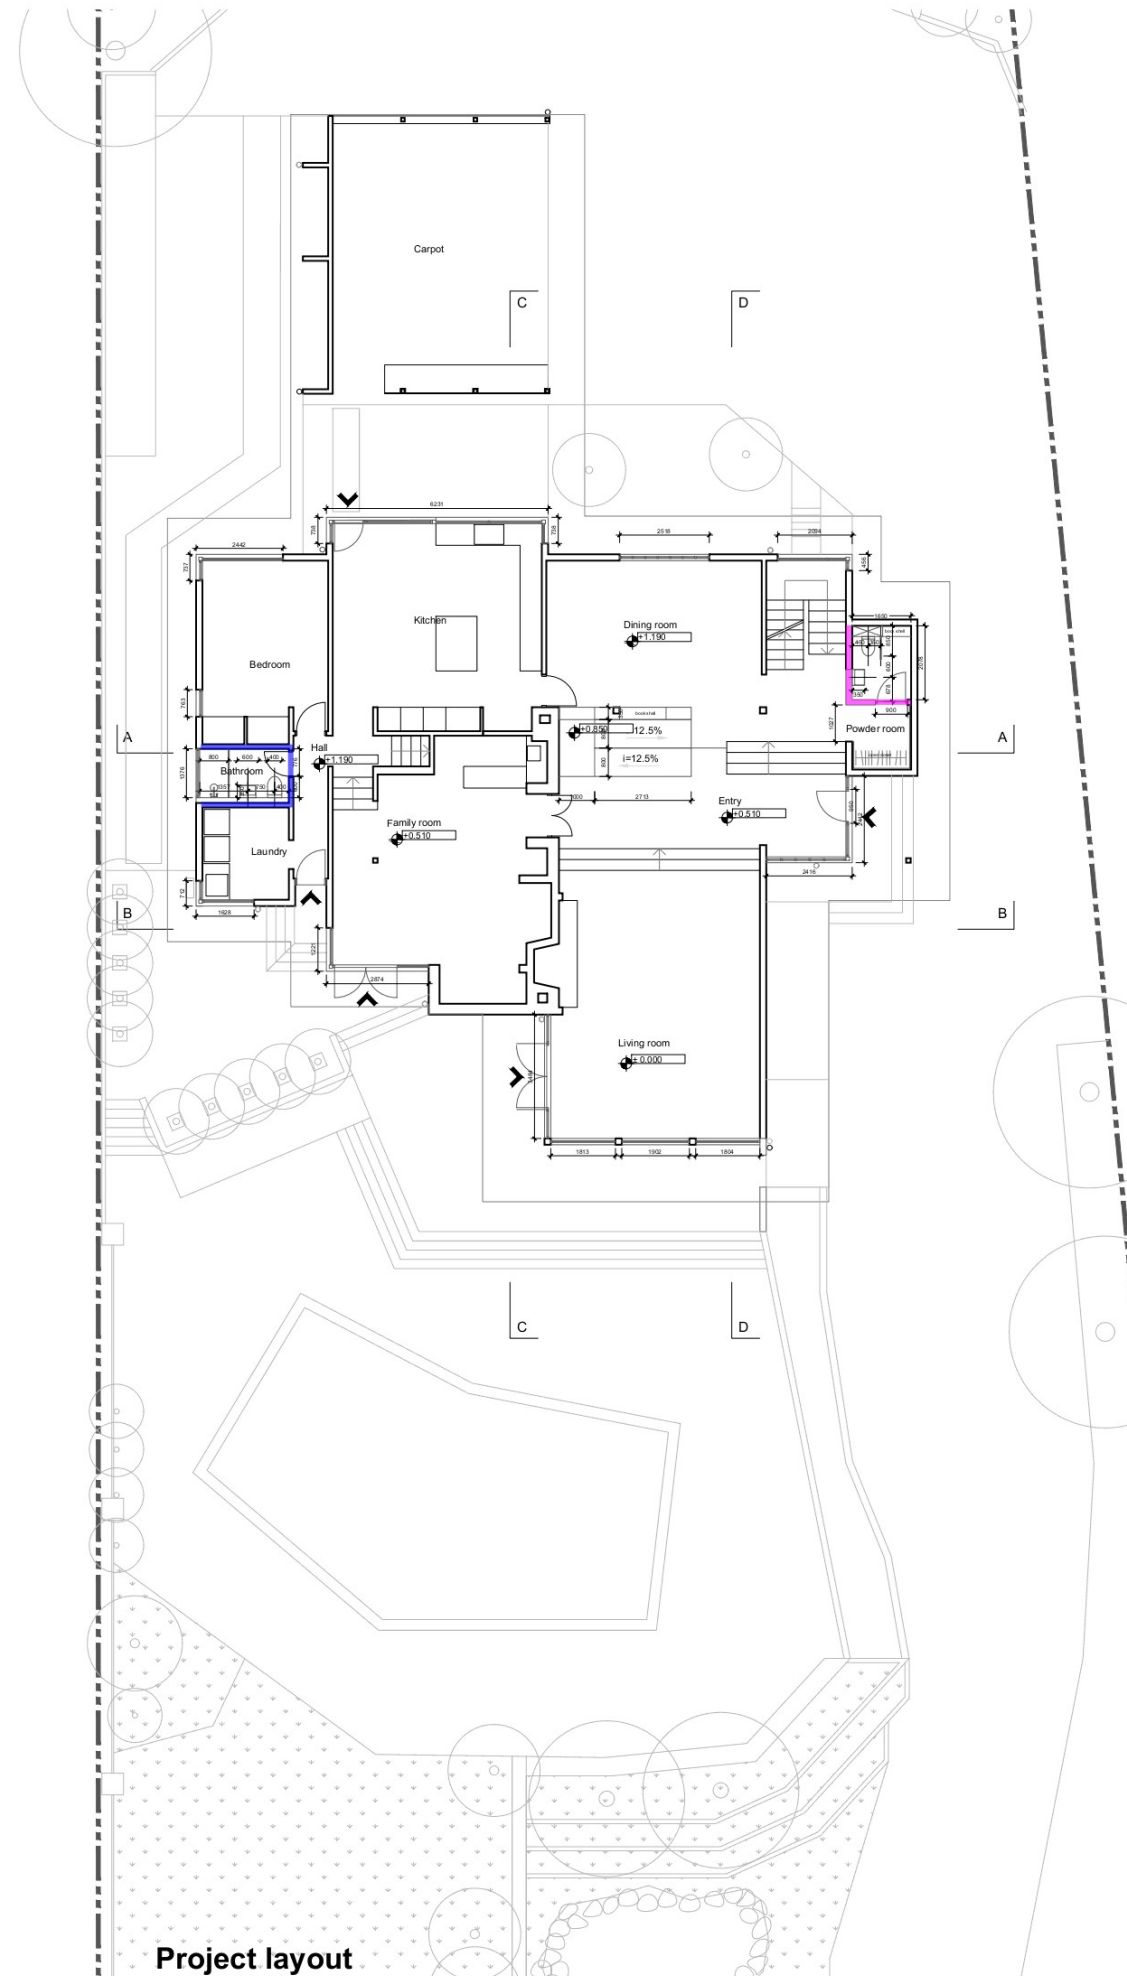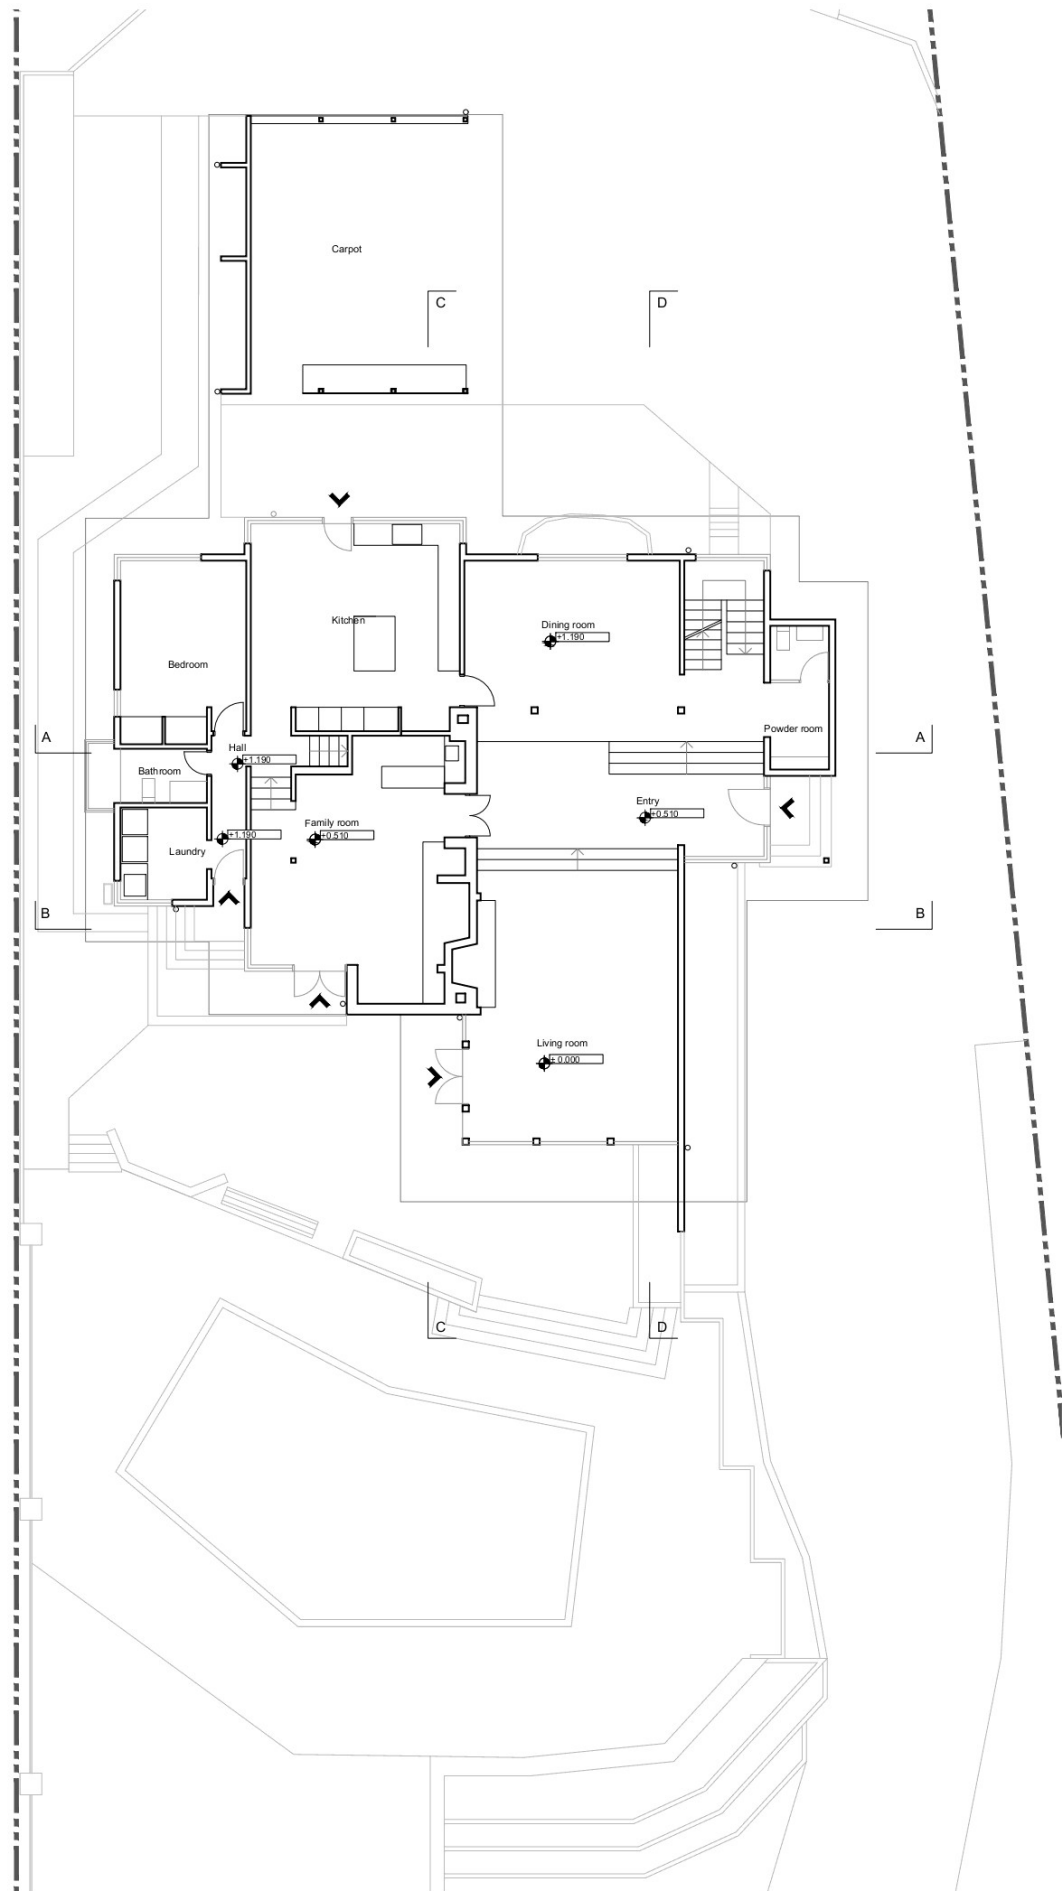AR_007
 Second floor plan - Current layout / Project layout
 1:200







| | | | |
|---|---|---------|---|
|  | Acoustic insulation - wall (8'-0" tall) | 13.3 FT |  |
|  | Acoustic insulation - wall (9'-0" tall) | 22.9 FT |  |

AR_005
 Groundfloor plan - Current layout / Project layout
 1:200



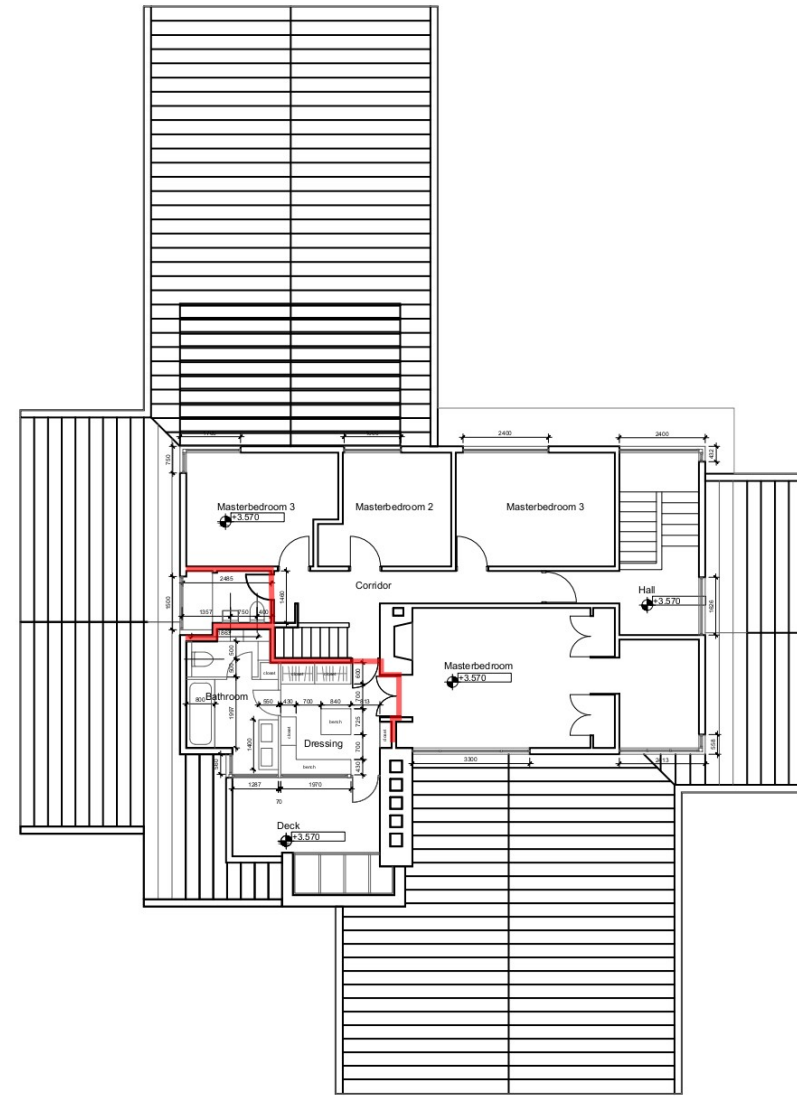
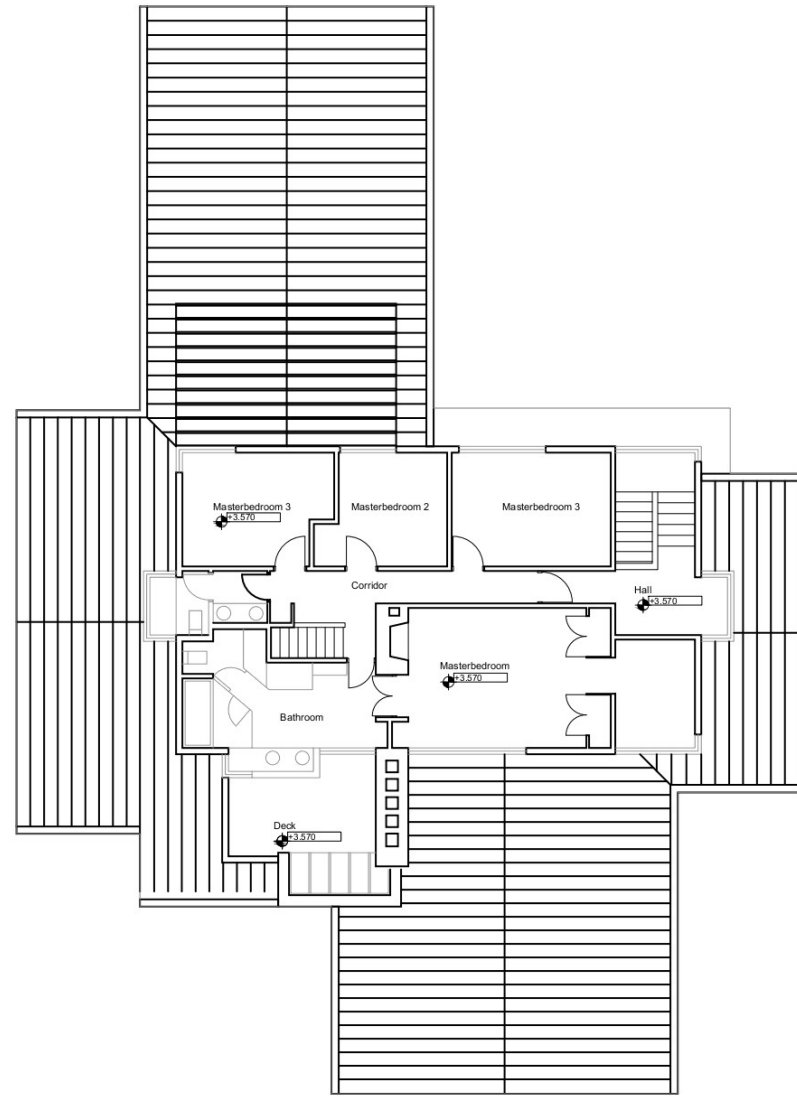


Project layout

Current layout
Acoustic insulation - wall (7'-9" tall) **45.9 FT**

AR_007
 Second floor plan - Current layout / Project layout
 1:200




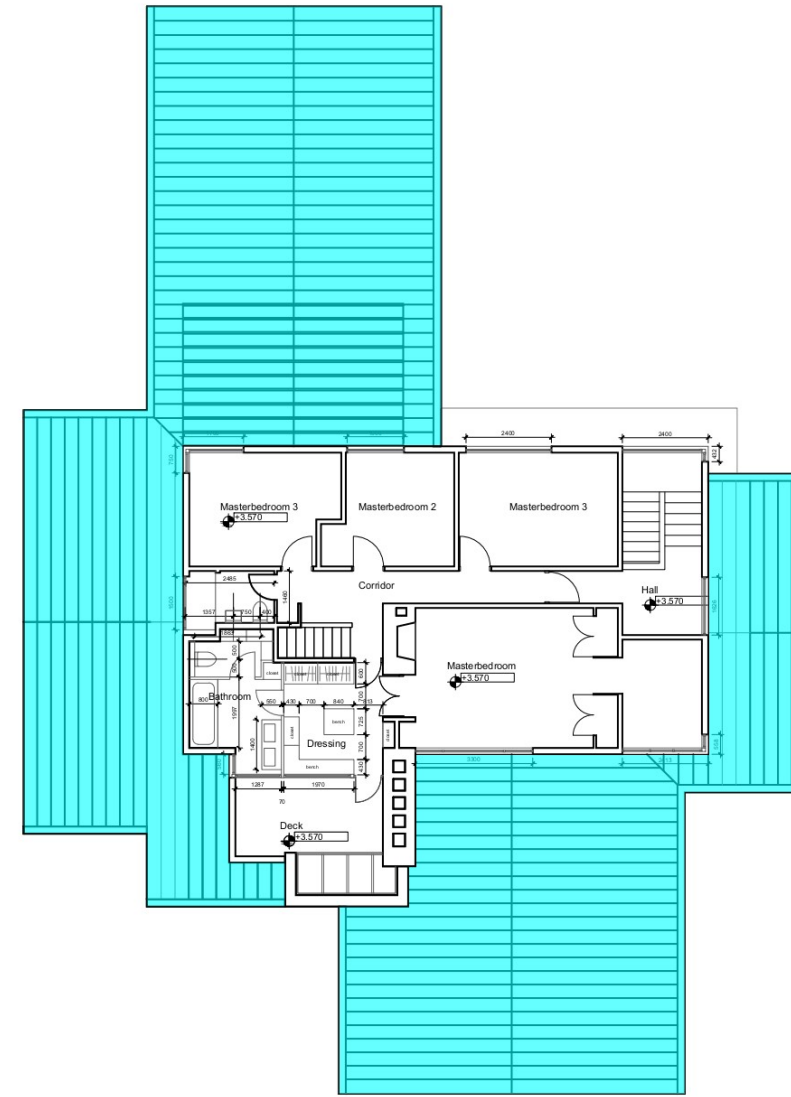
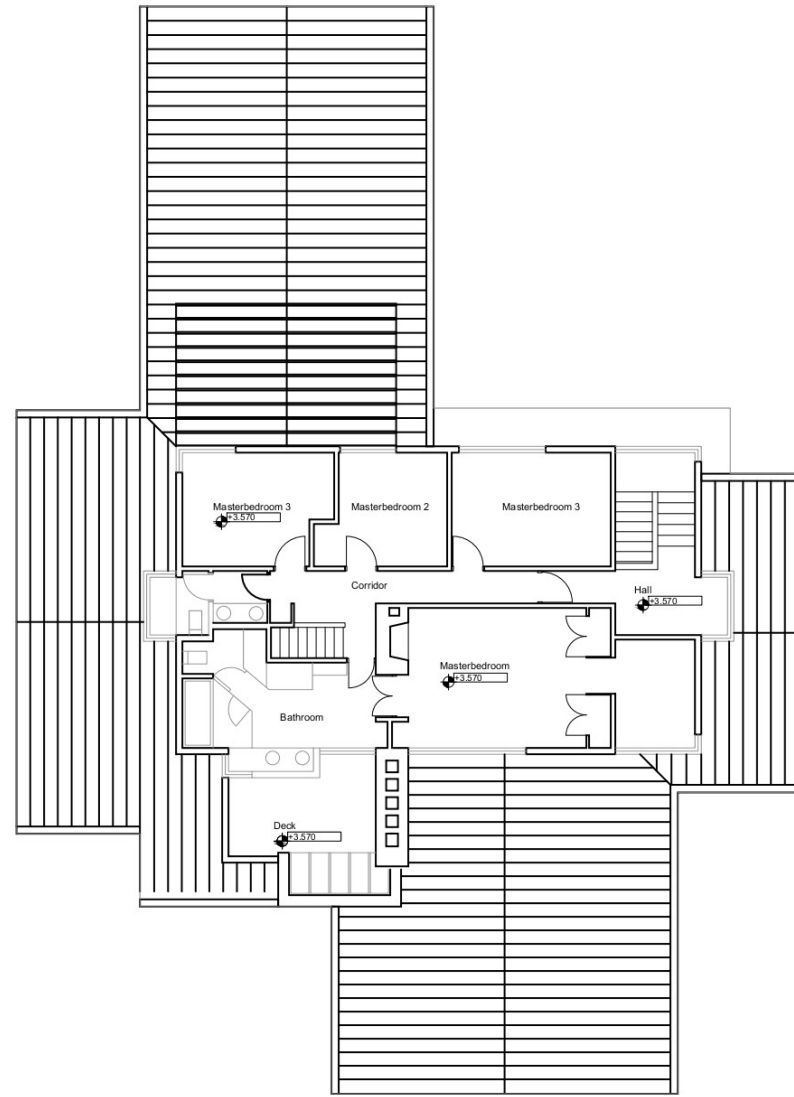


Project layout


Roof - Main floor - project
2943.0 SQ FT 

AR_007
 Second floor plan - Current layout / Project layout
 1:200

 

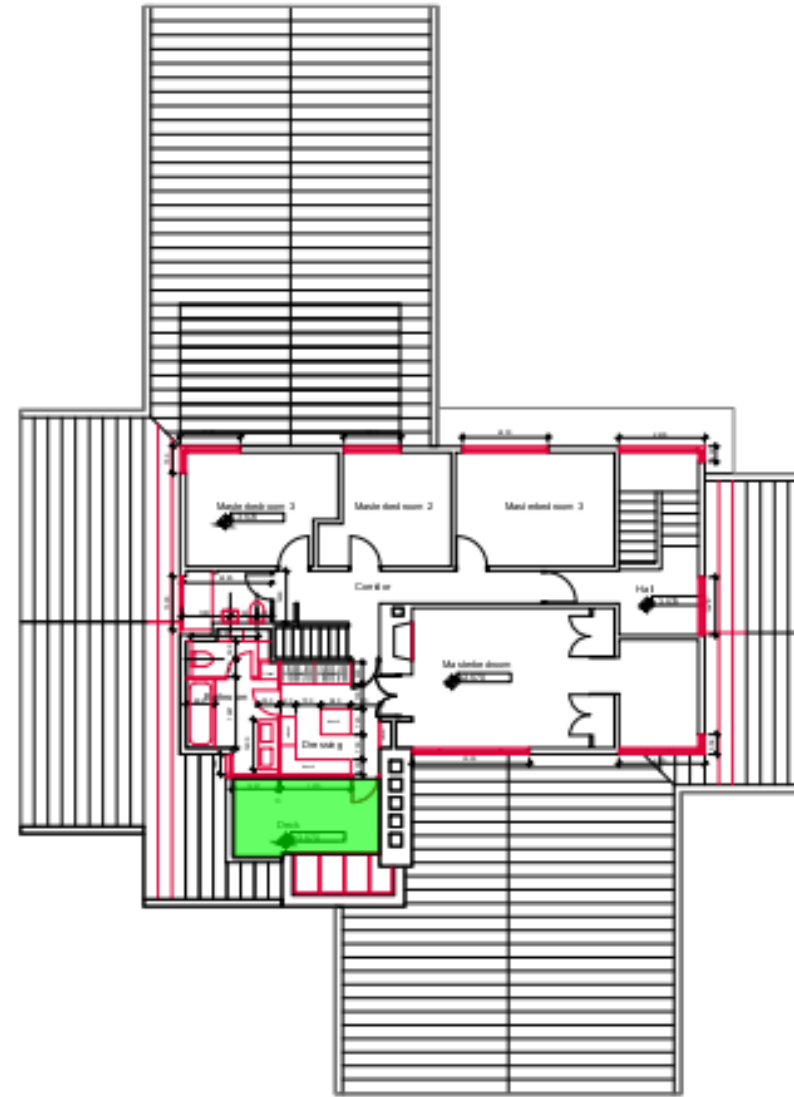
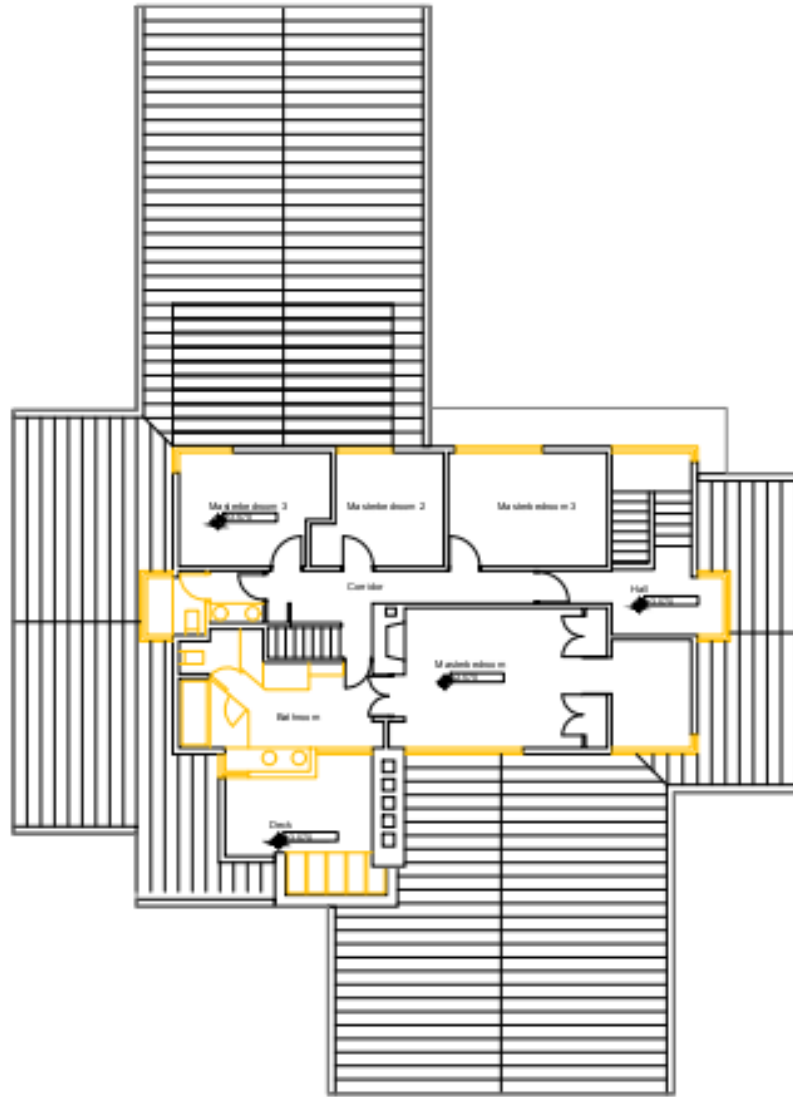


Project layout

■ Flat Roof/Deck Area 95.1 SQ FT ■

AR_007
 Second floor plan - Current layout / Project
 layout
 1:200



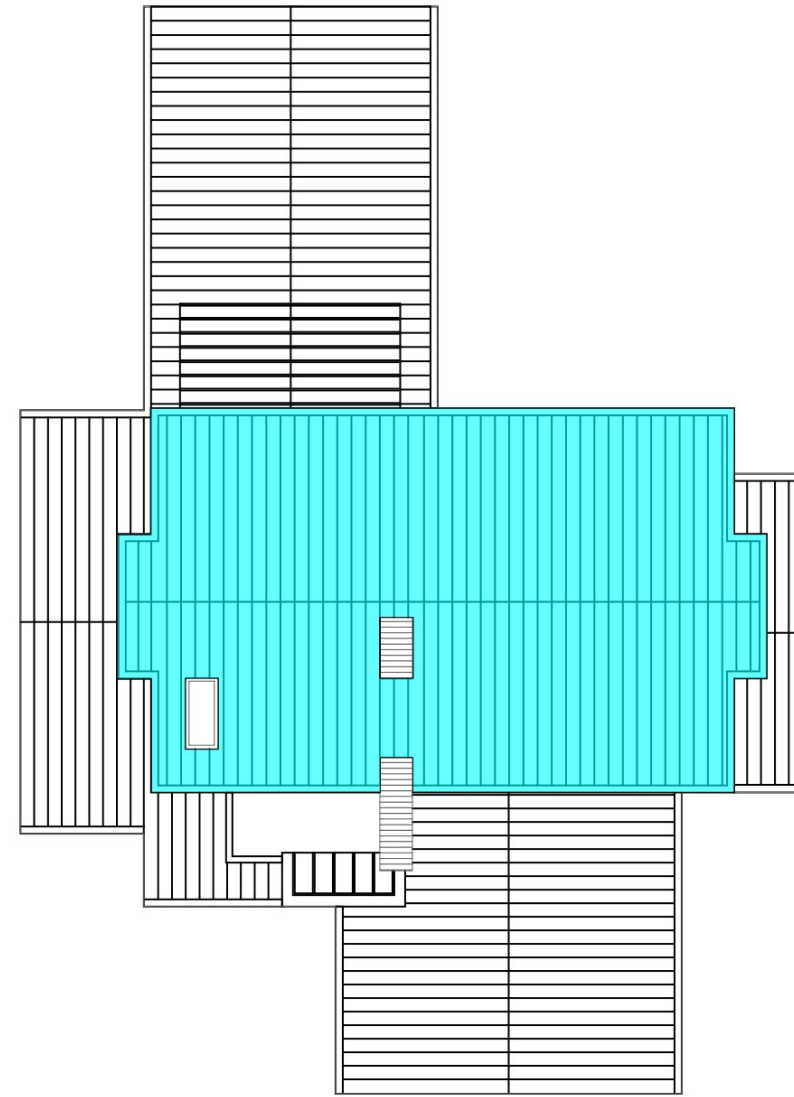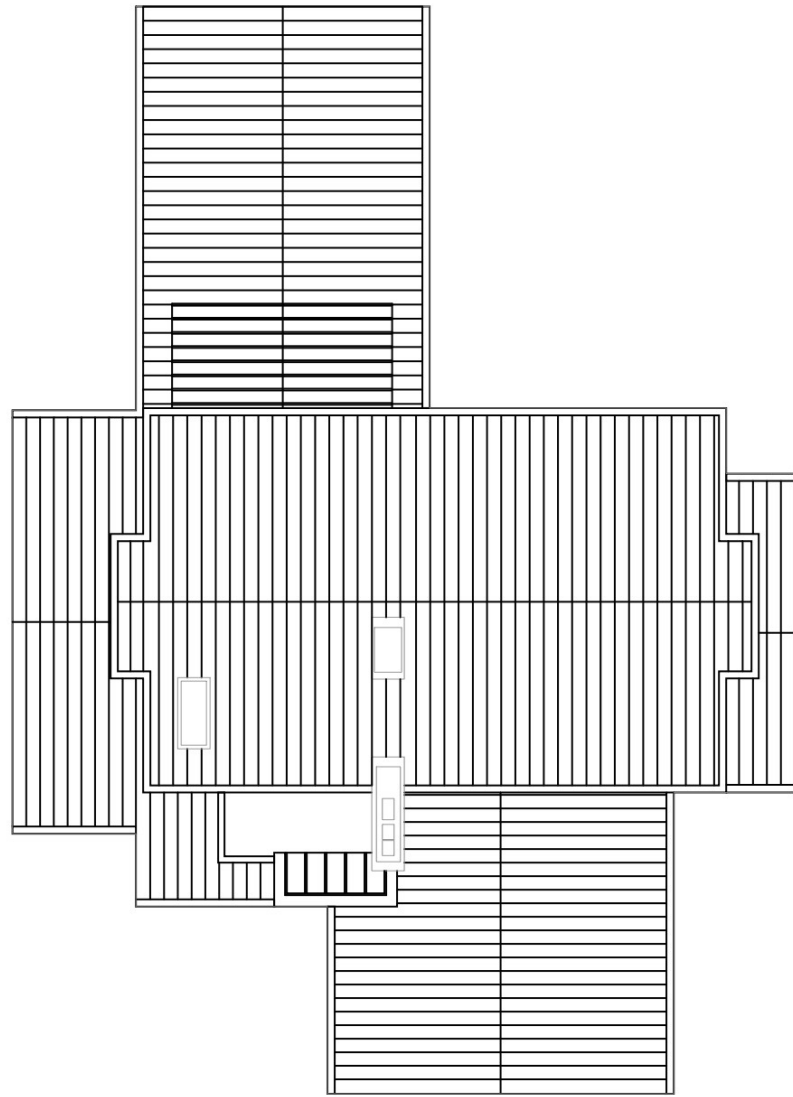

Project layout



Current layout

 Roof - Main floor - project

1941.7 SQ FT 

AR_008
Roof plan - Current layout / Project layout
1:200



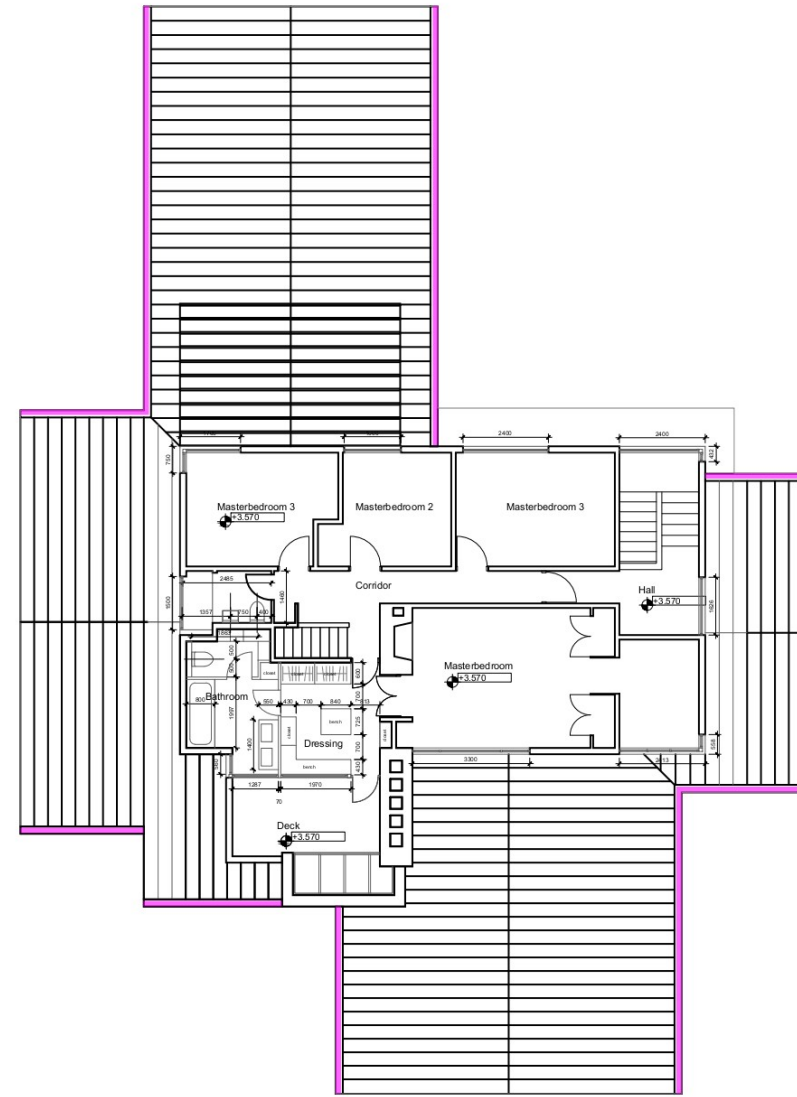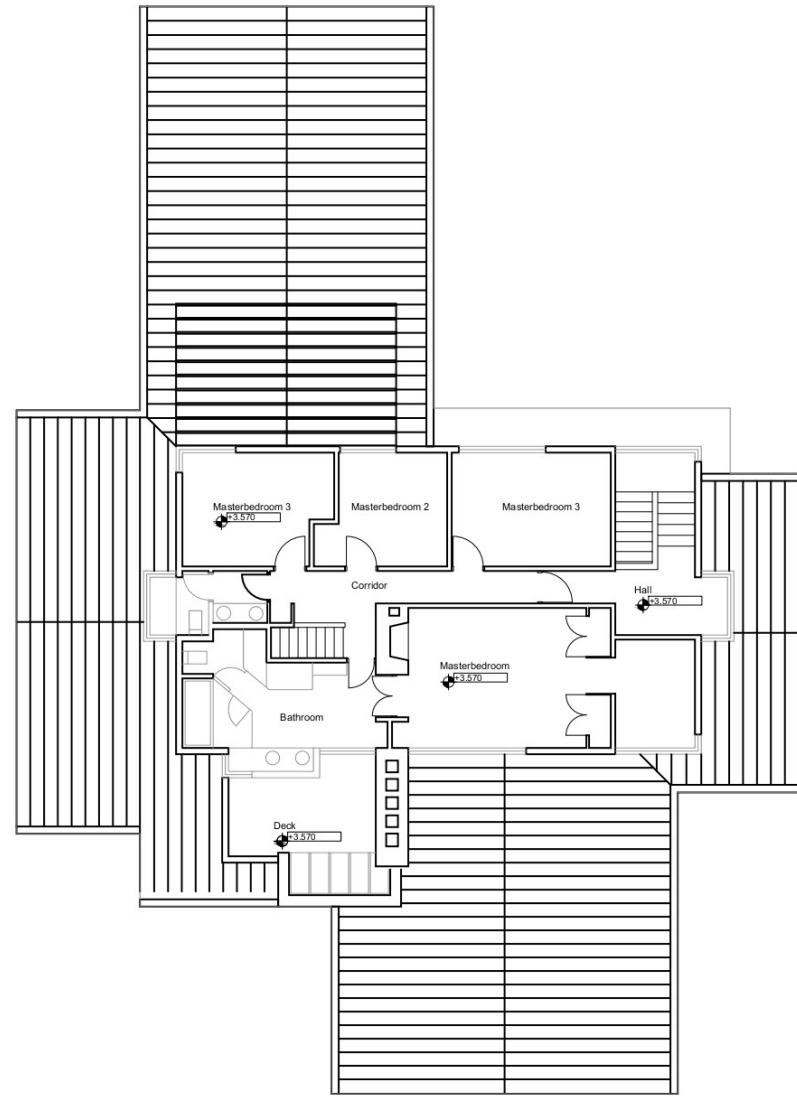

Project layout

Current layout





178.5 FT




AR_007
 Second floor plan - Current layout / Project
 layout
 1:200



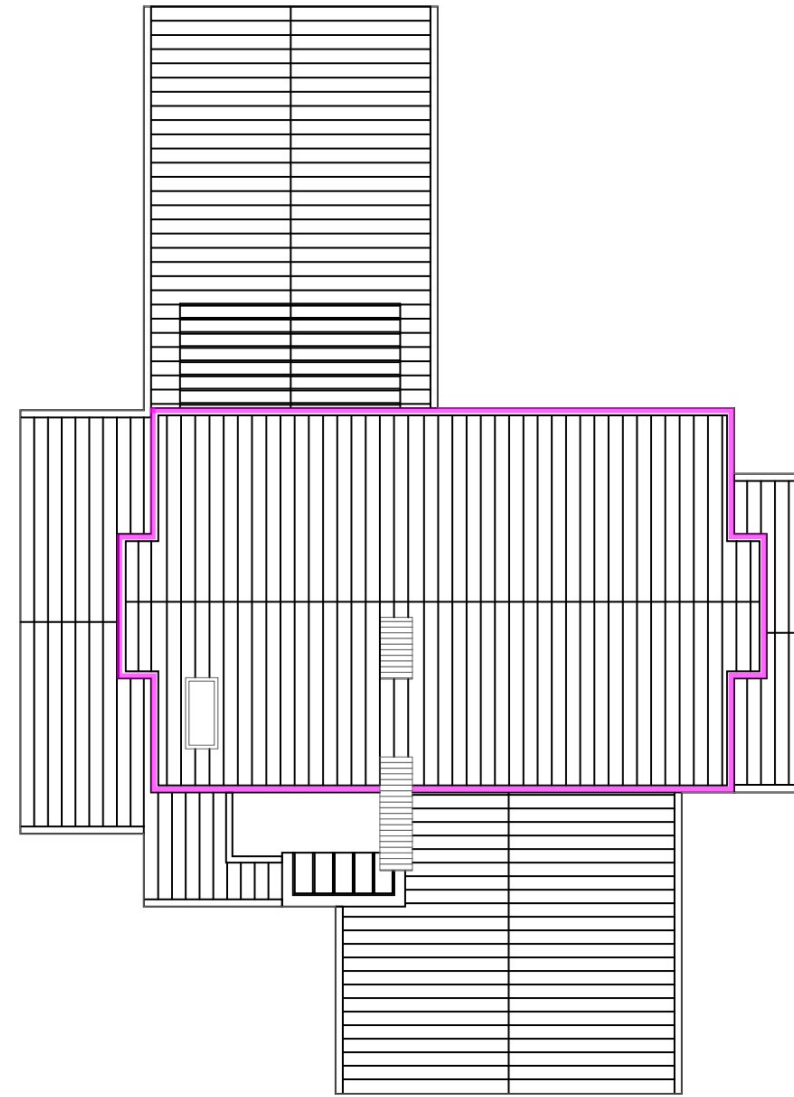
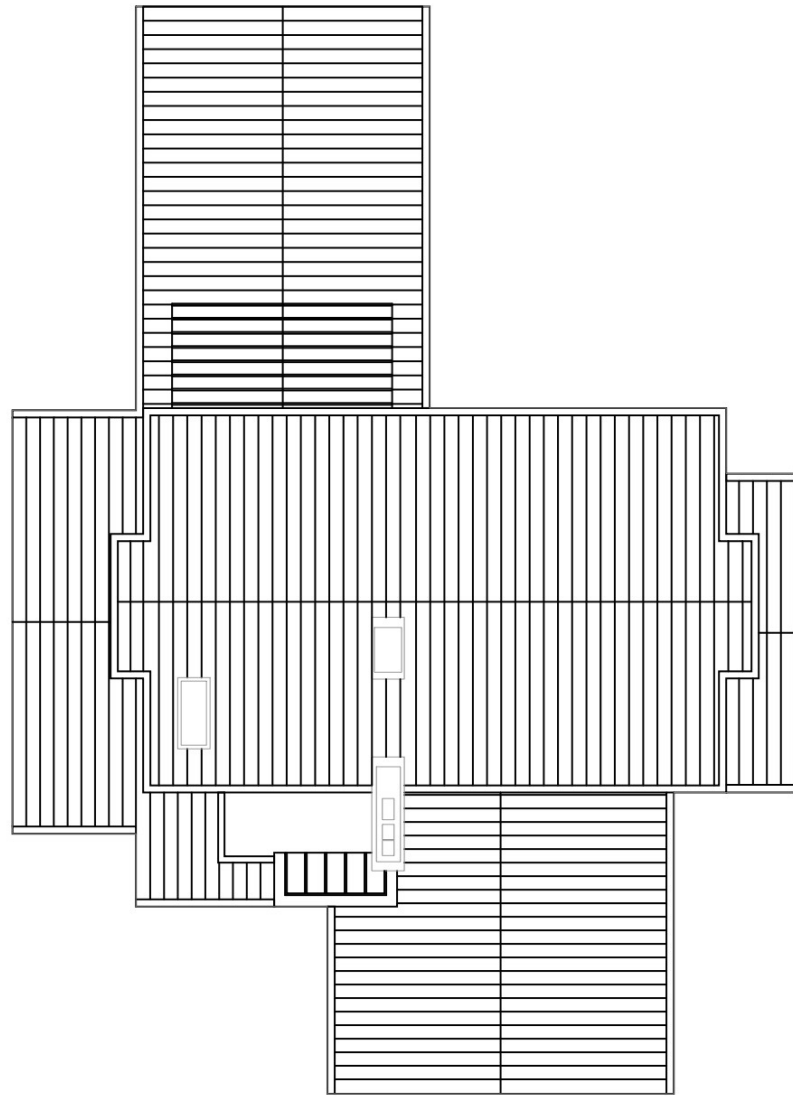


Project layout



Gutters **187.7 FT** 

AR_008
Roof plan - Current layout / Project layout
1:200

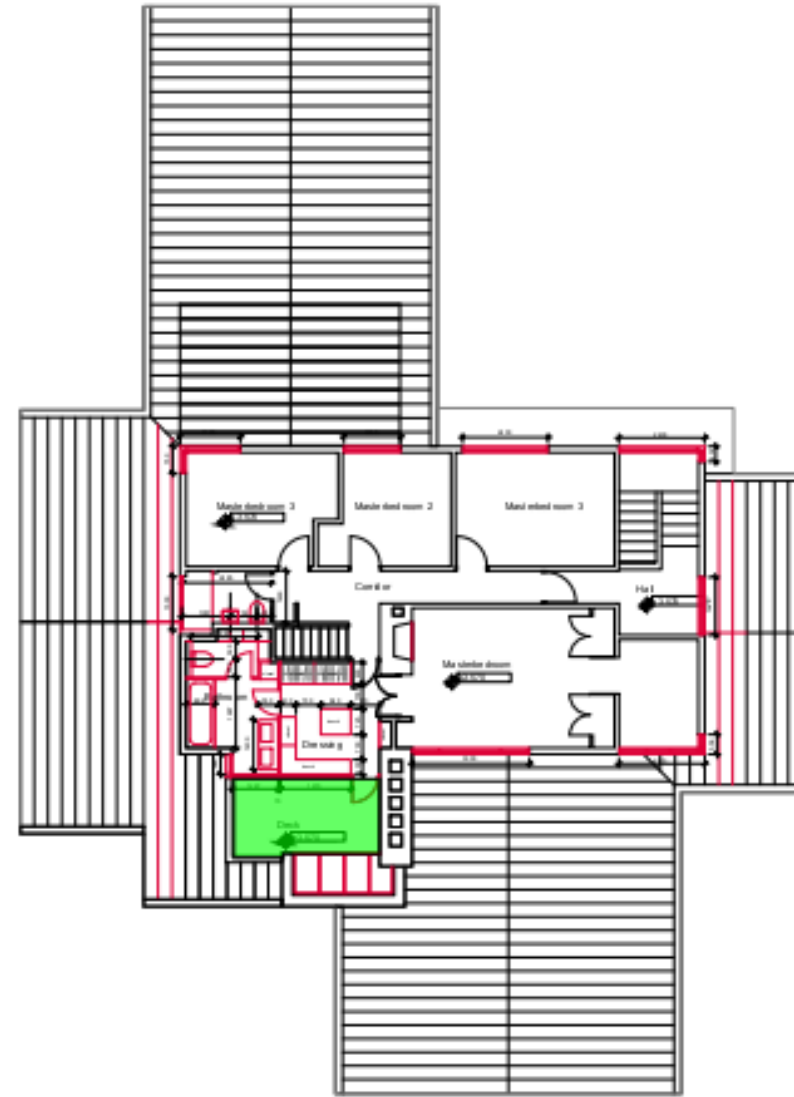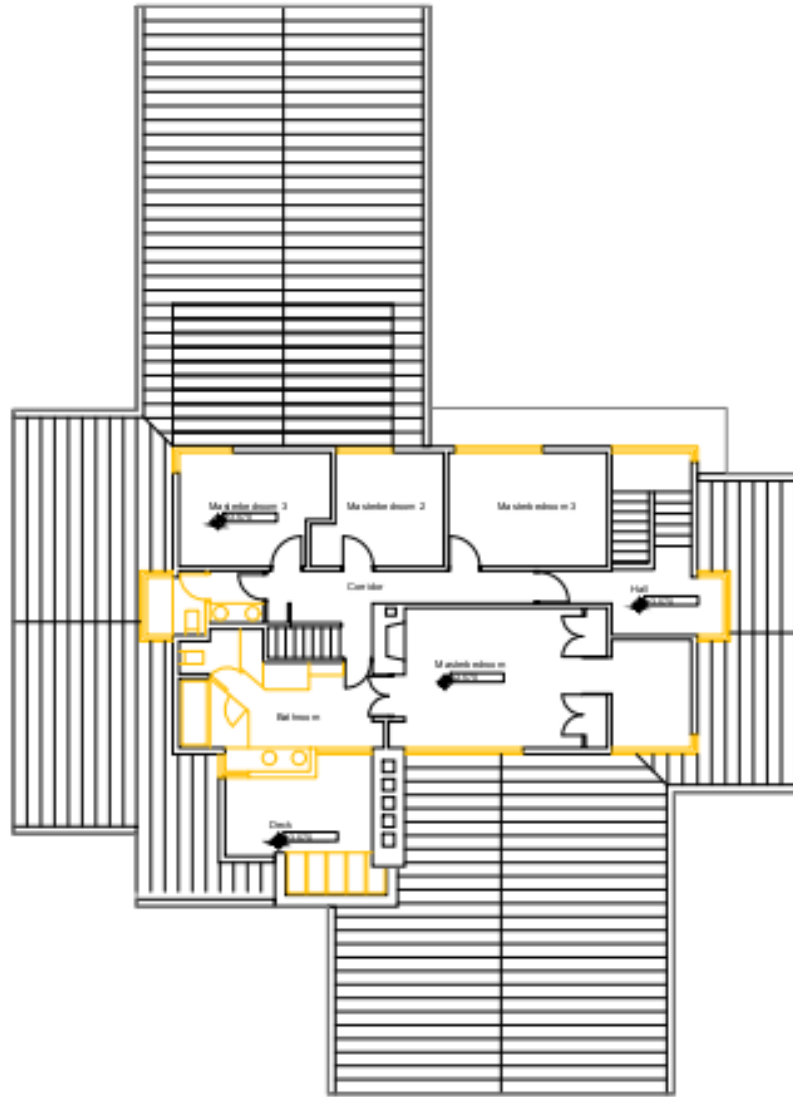




Project layout



 Flat Roof/Deck Area 95.1 SQ FT


AR_007
 Second floor plan - Current layout / Project
 layout
 1:200



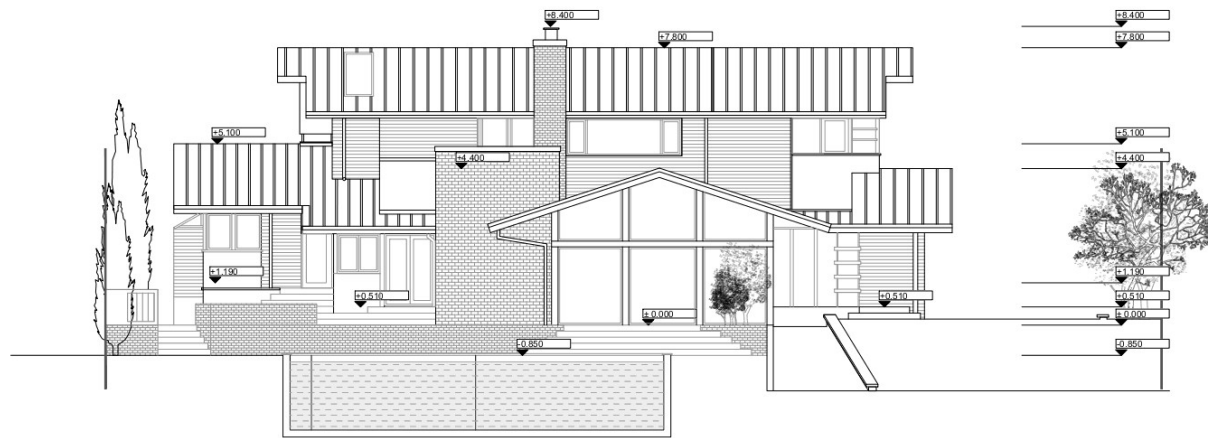


Current layout

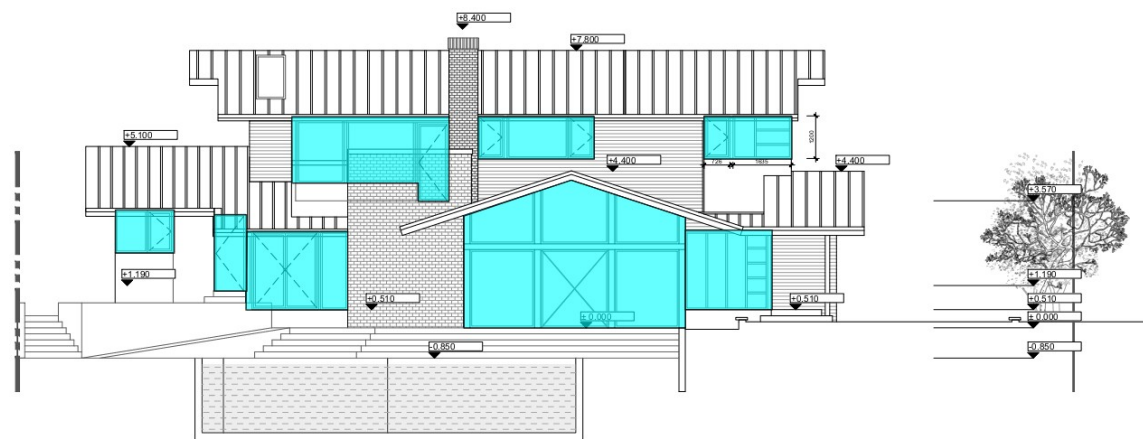


Project layout
 Windows & doors 580.2 SQ FT

AR_009
 South Elevation - Current layout / Project
 layout
 1:200



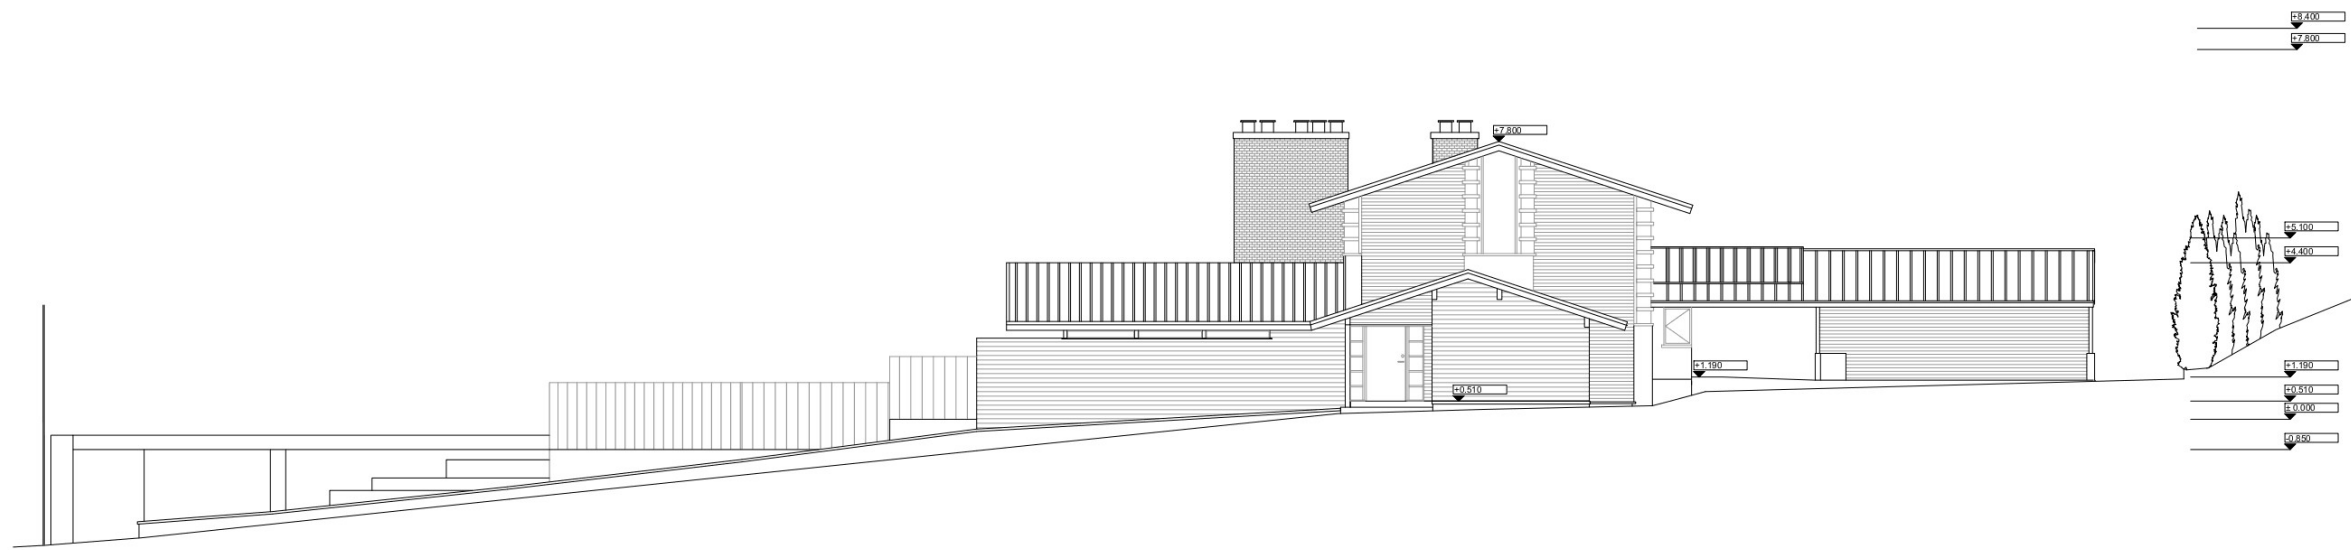


Current layout

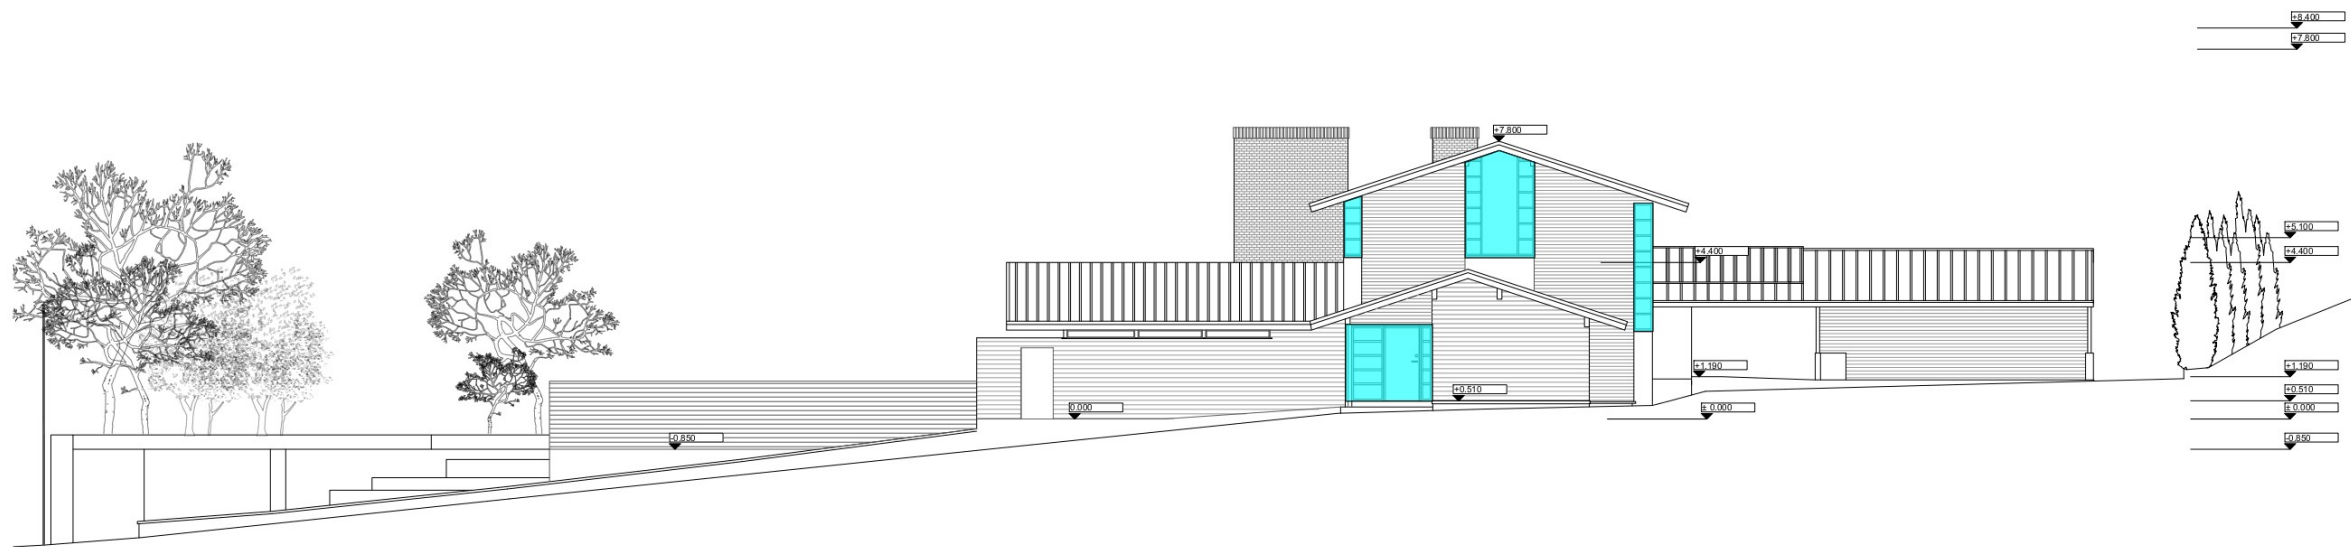


AR_010
East Elevation - Current layout / Project layout
1:200



Project layout
 Windows & doors 146.5 SQ FT

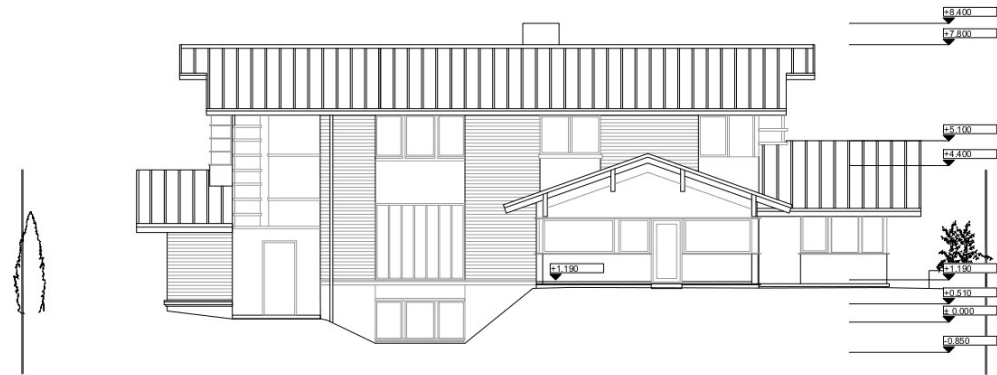


Current layout

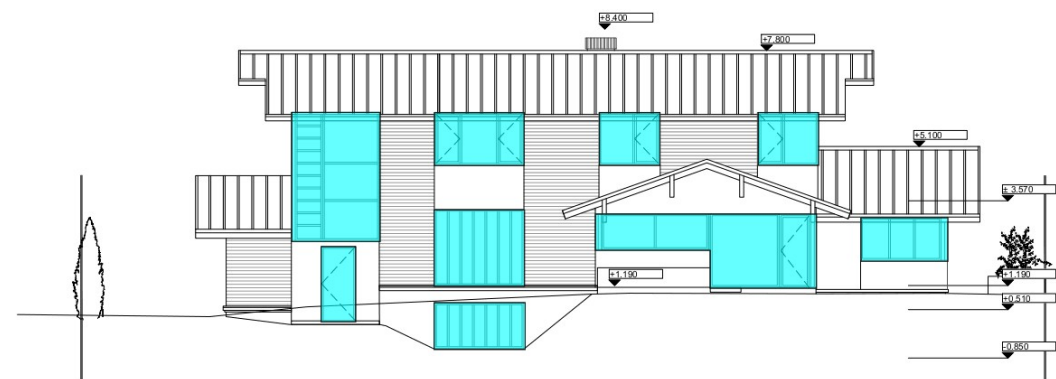

AR_011
 North Elevation - Current layout / Project
 layout
 1:200



Project layout
 Windows & doors 443.5 SQ FT

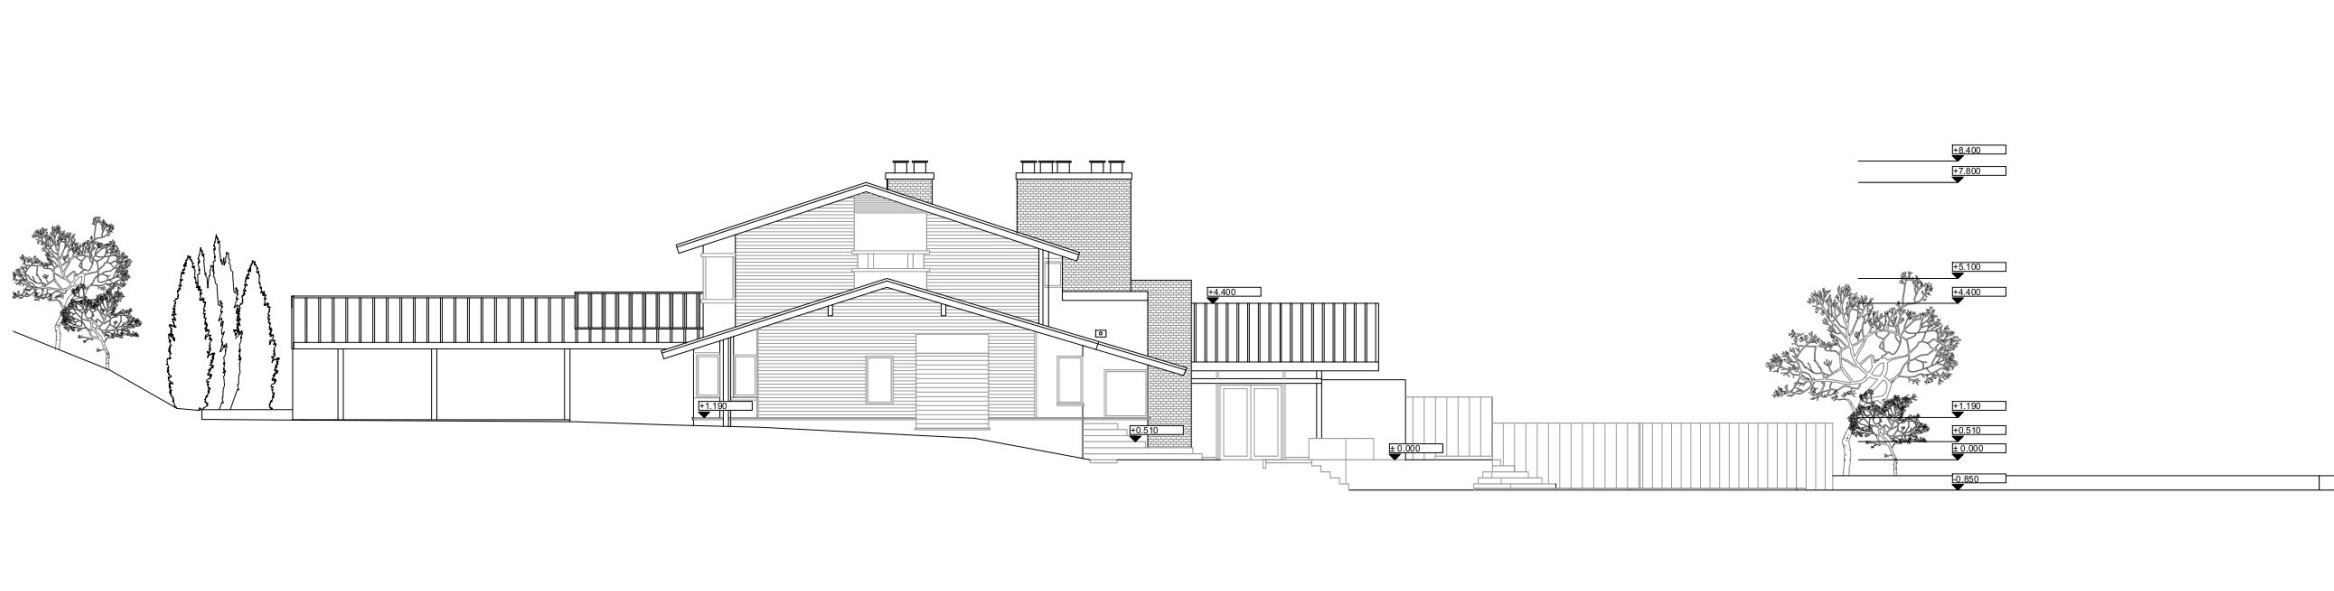


Current layout




AR_012
West Elevation - Current layout / Project
layout
1:200





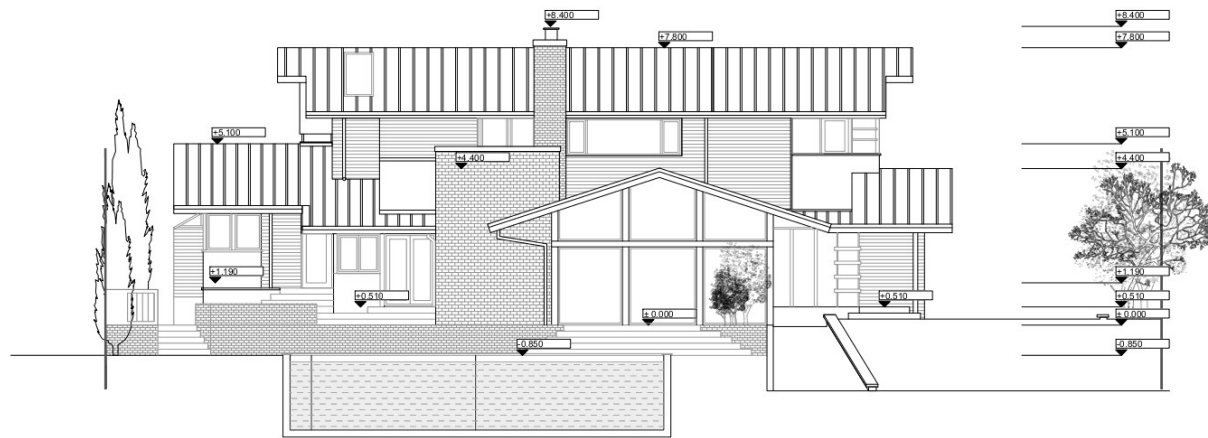

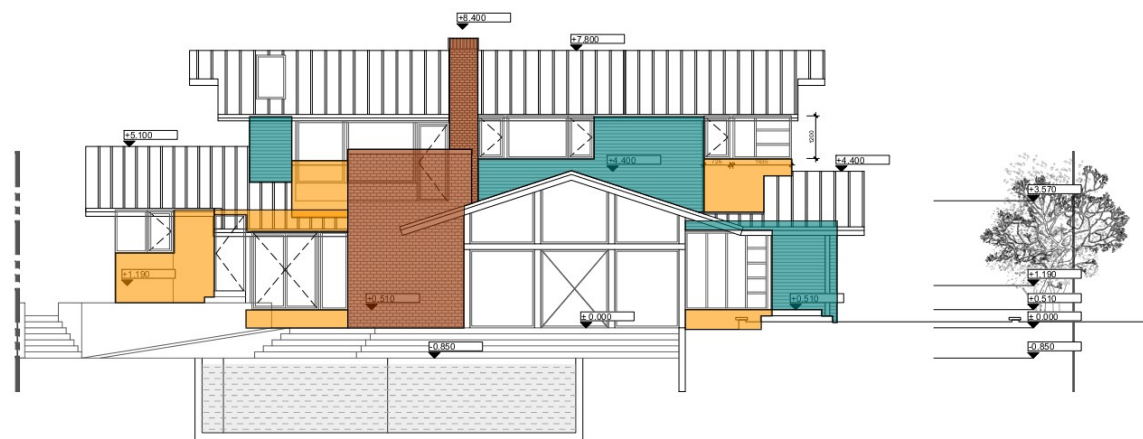

Project layout
 Windows & doors 262.9 SQ FT





Current layout




| | | |
|--|-------------|---|
|  Exterior finish - Siding | 178.8 SQ FT |  |
|  Exterior finish - Stucco | 162.5 SQ FT |  |
|  Exterior finish - Brick veneer | 209.8 SQ FT |  |

AR_009
 South Elevation - Current layout / Project
 layout
 1:200

 

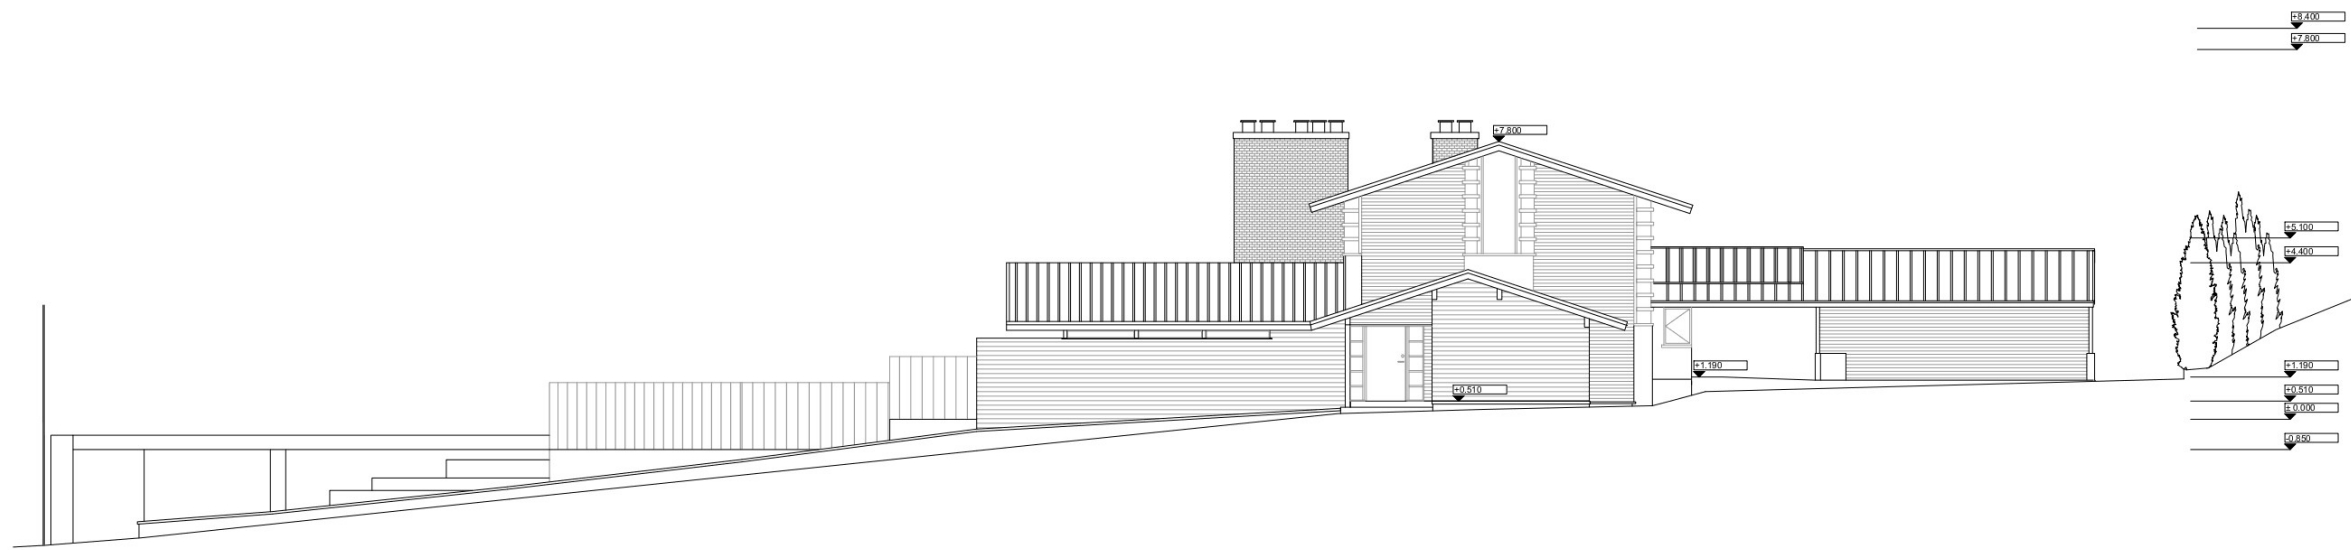

Current layout

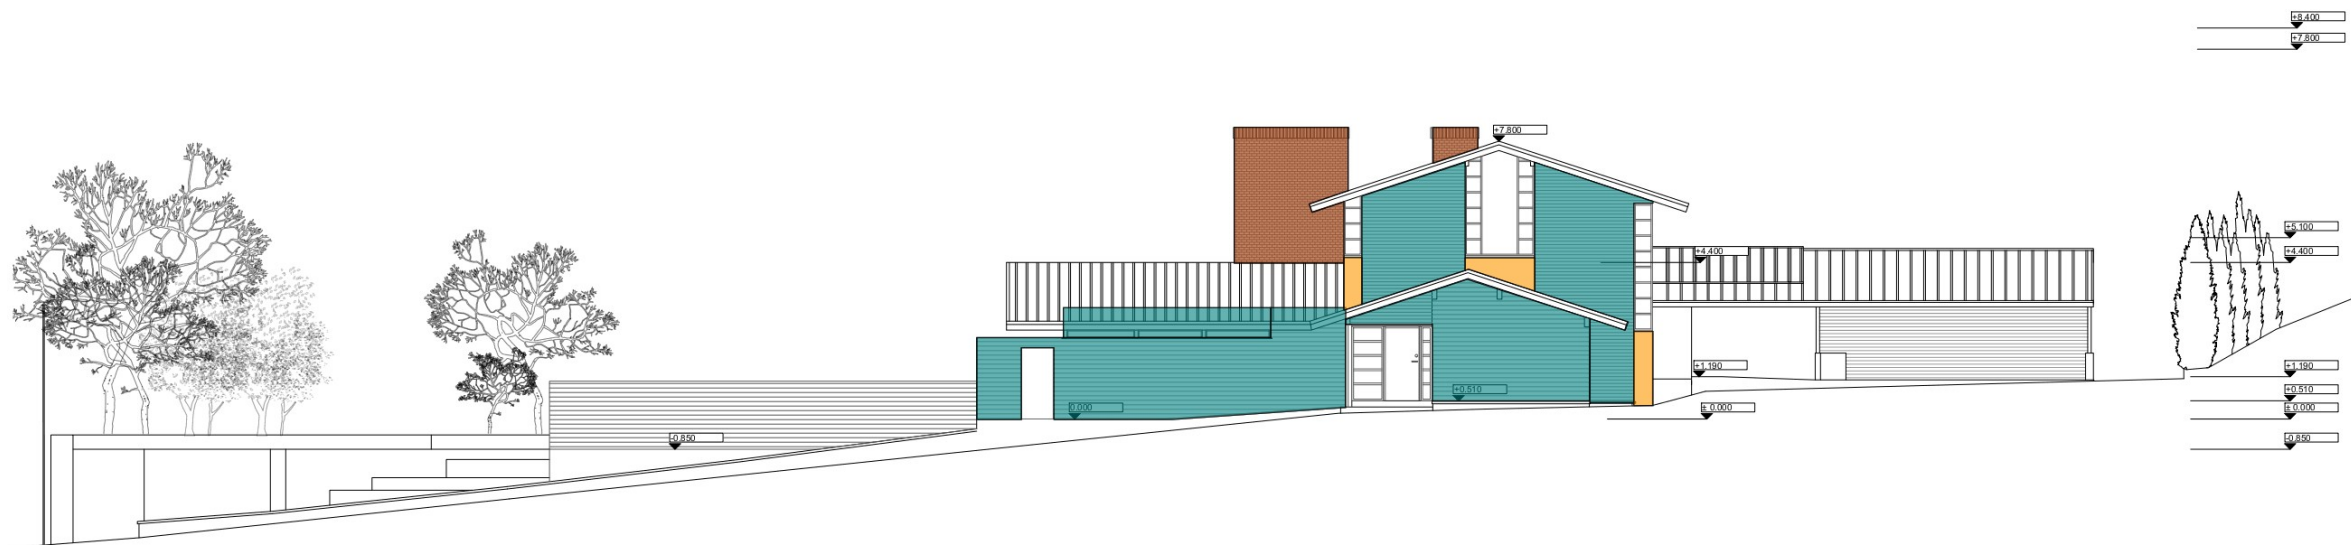


| | | | |
|---|--------------------------------|-------------|---|
|  | Exterior finish - Siding | 689.2 SQ FT |  |
|  | Exterior finish - Stucco | 32.5 SQ FT |  |
|  | Exterior finish - Brick veneer | 137.5 SQ FT |  |

AR_010
 East Elevation - Current layout / Project layout
 1:200





Current layout

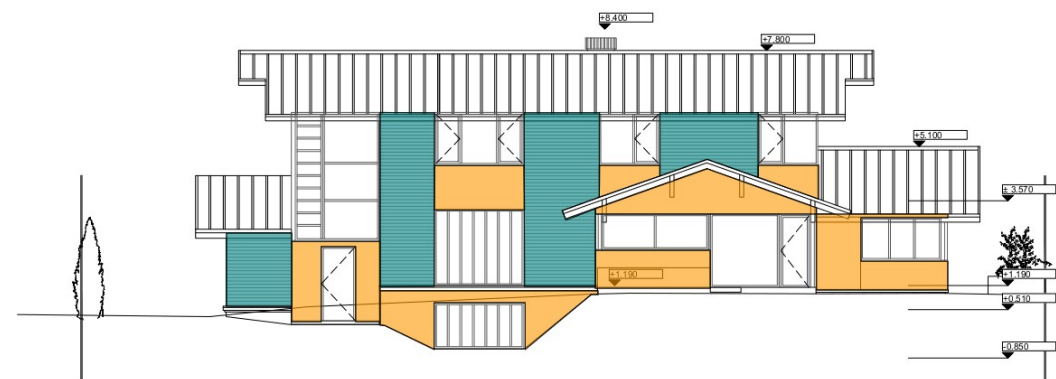


 Exterior finish - Siding
 Exterior finish - Stucco

272.5 SQ FT 
 280.7 SQ FT 



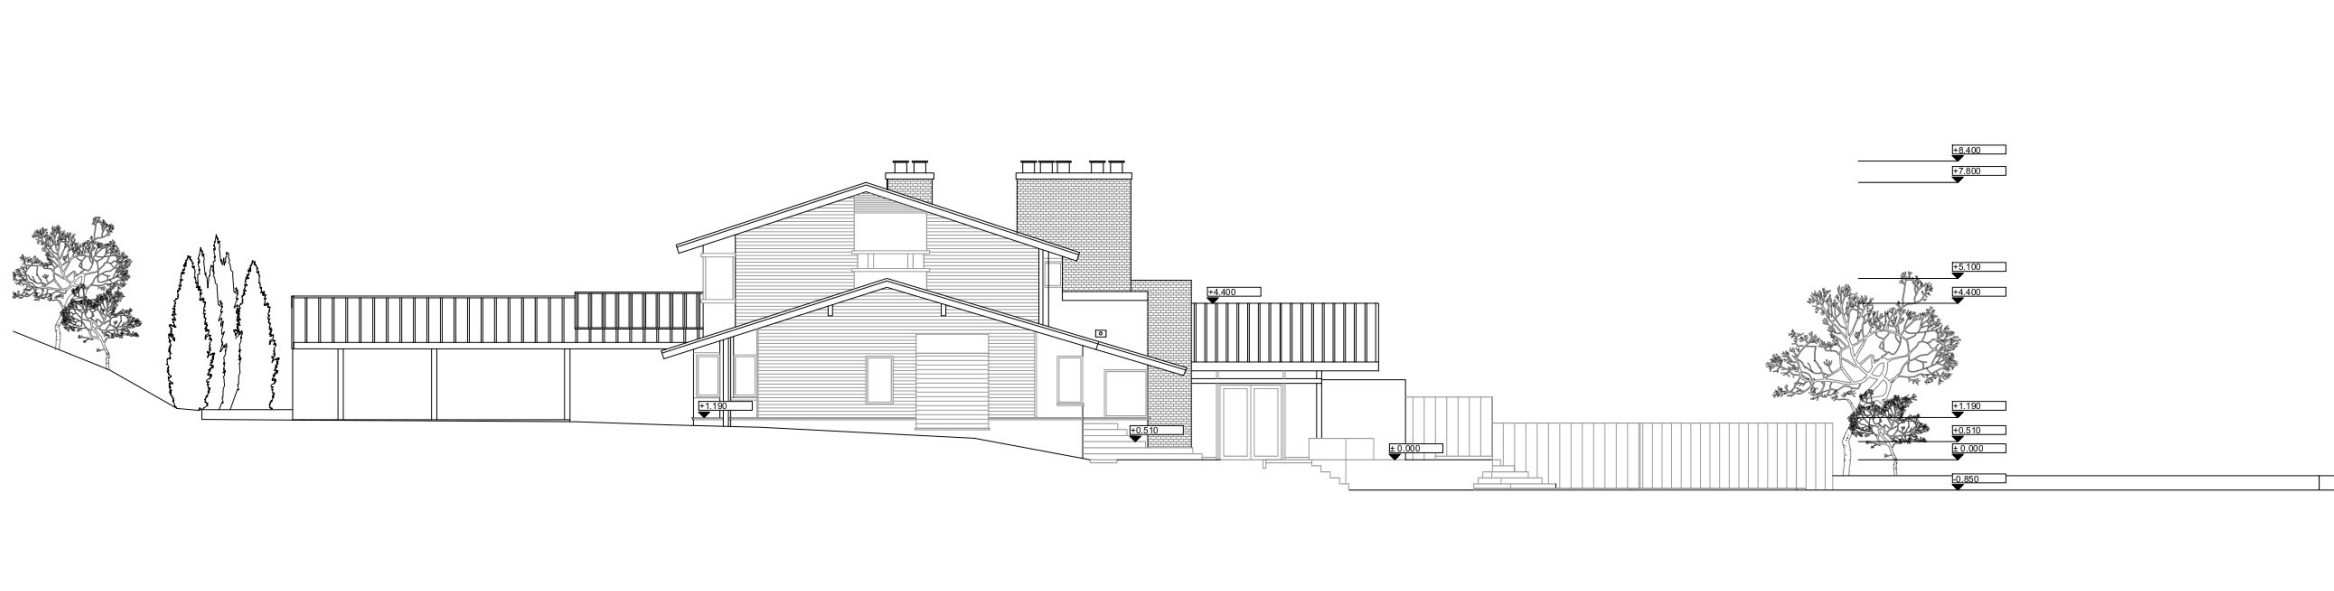


AR_011
 North Elevation - Current layout / Project
 layout
 1:200

0 1 2 5m





Current layout



| | | |
|--|-------------|---|
|  Exterior finish - Siding | 461.9 SQ FT |  |
|  Exterior finish - Stucco | 104.9 SQ FT |  |
|  Exterior finish - Brick veneer | 160.6 SQ FT |  |

AR_012
 West Elevation - Current layout / Project
 layout
 1:200



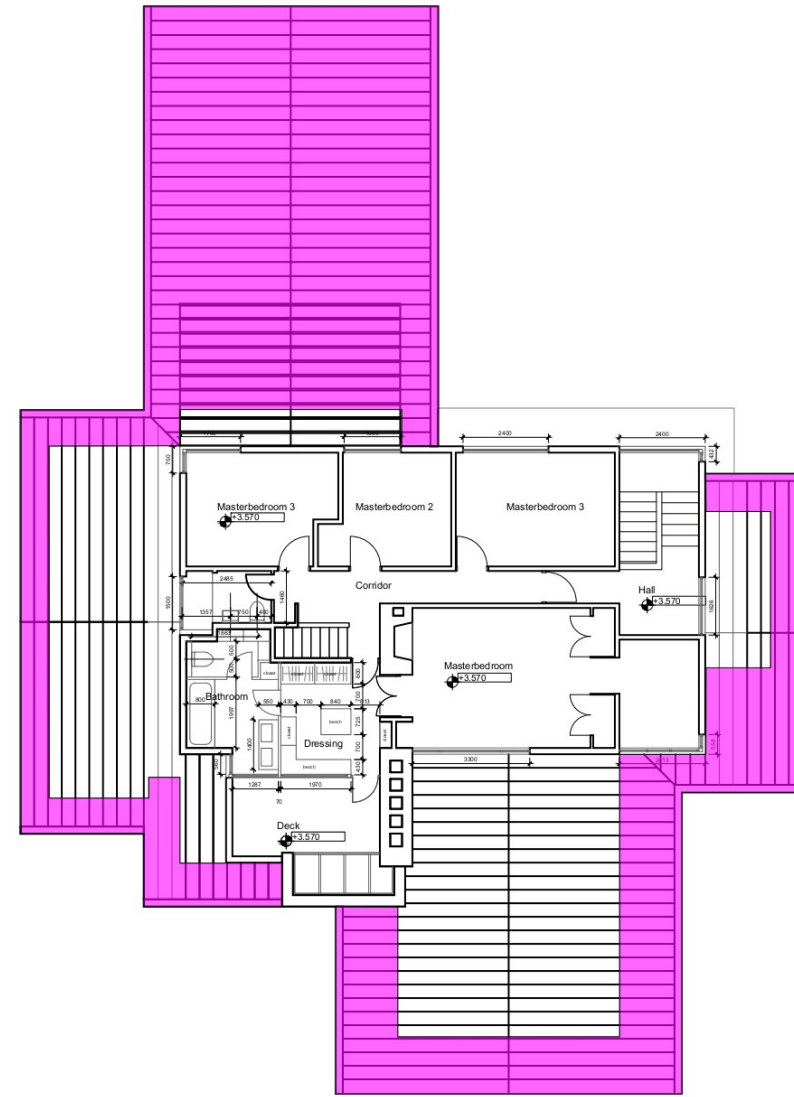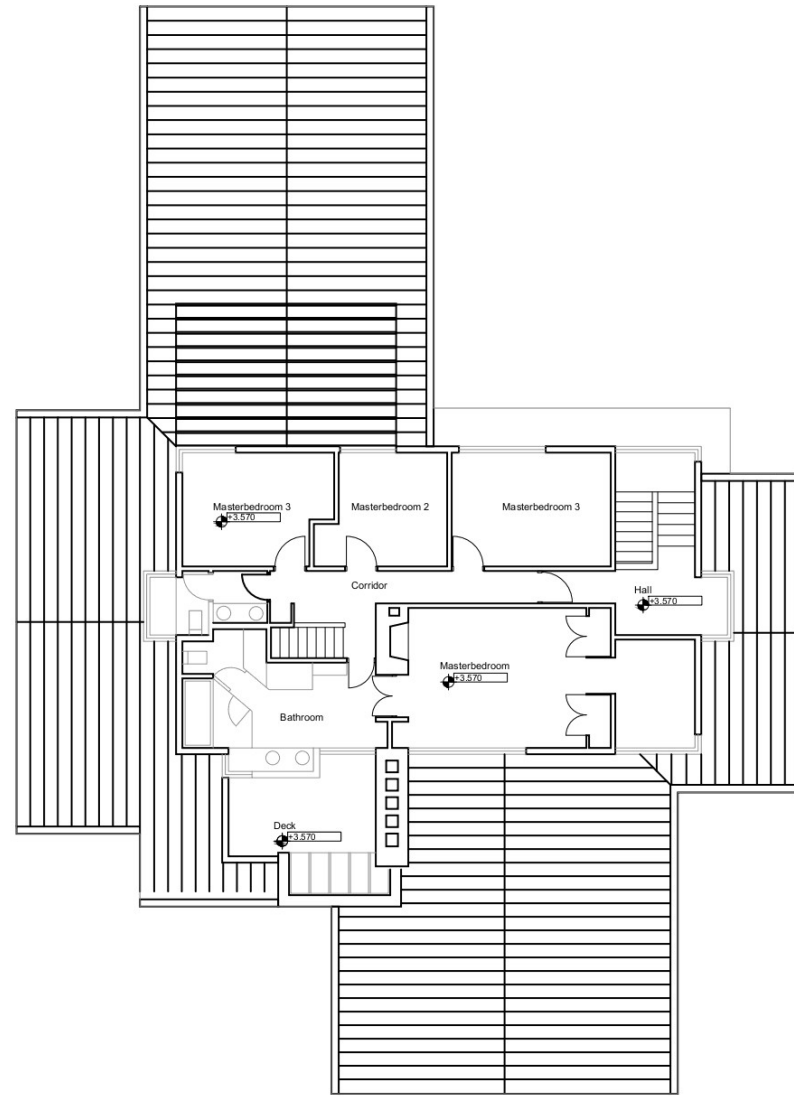

Project layout

Current layout





1843.1 SQ FT



AR_007
 Second floor plan - Current layout / Project
 layout
 1:200



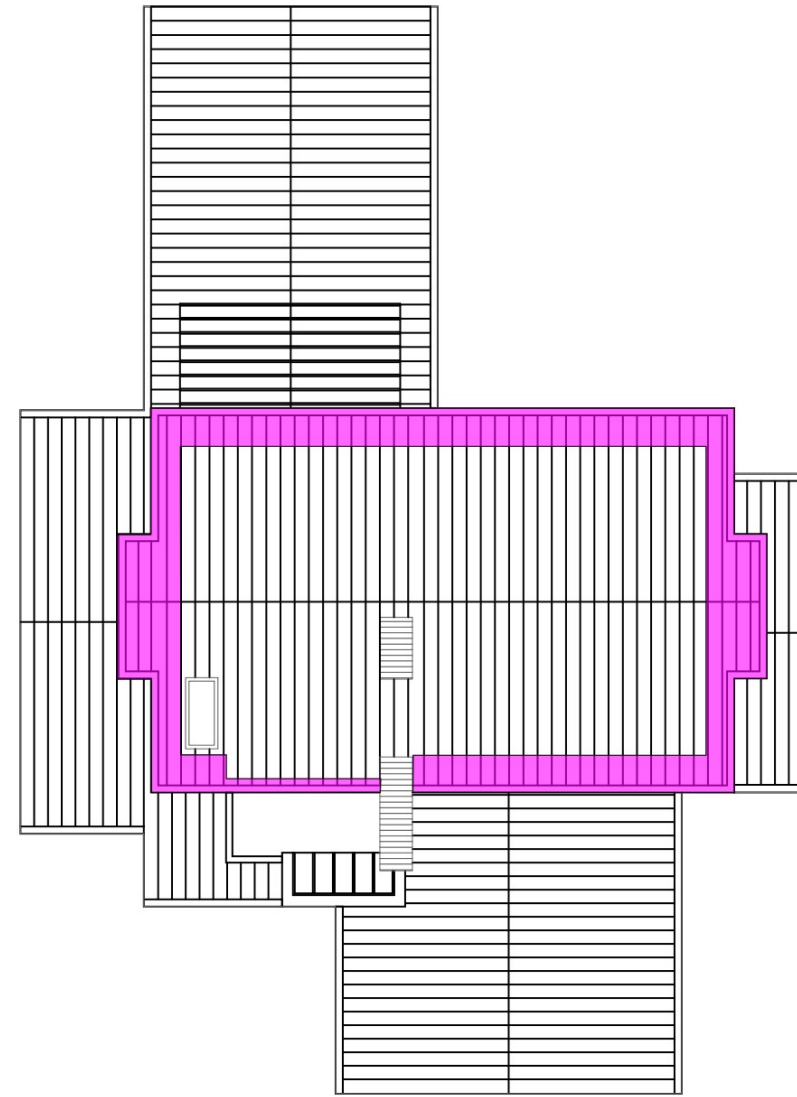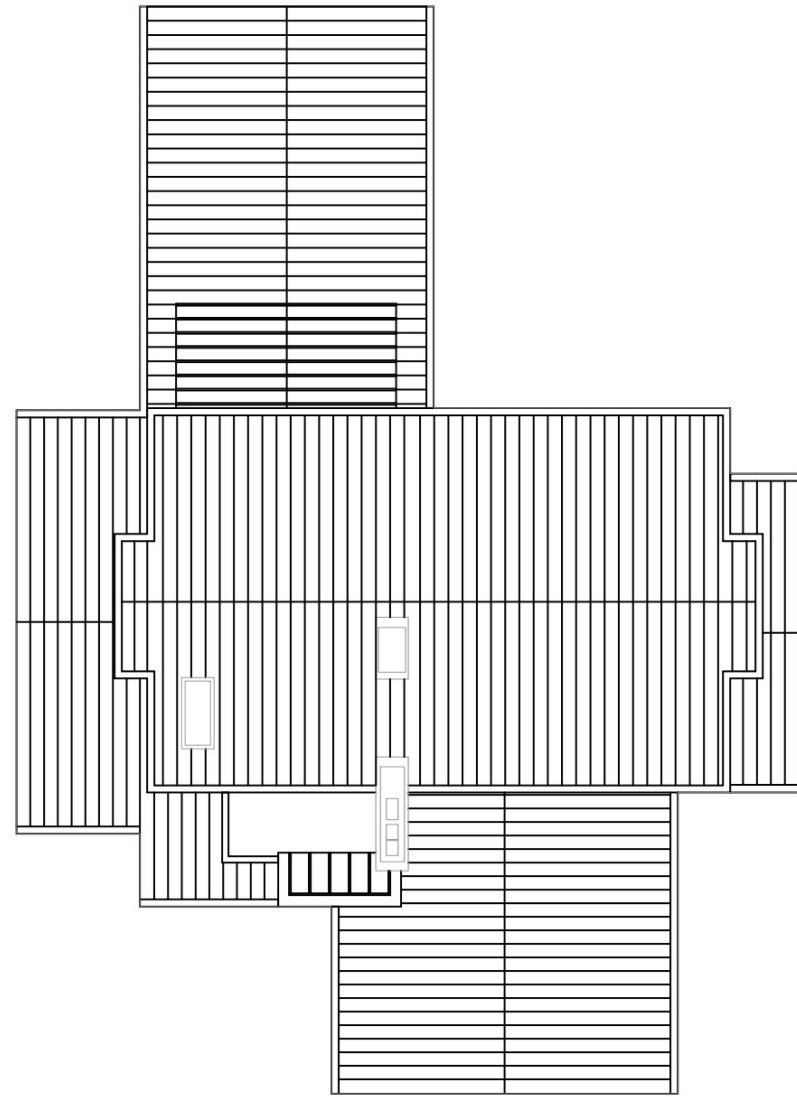

Project layout





Current layout

567.4 SQ FT



AR_008
Roof plan - Current layout / Project layout
1:200



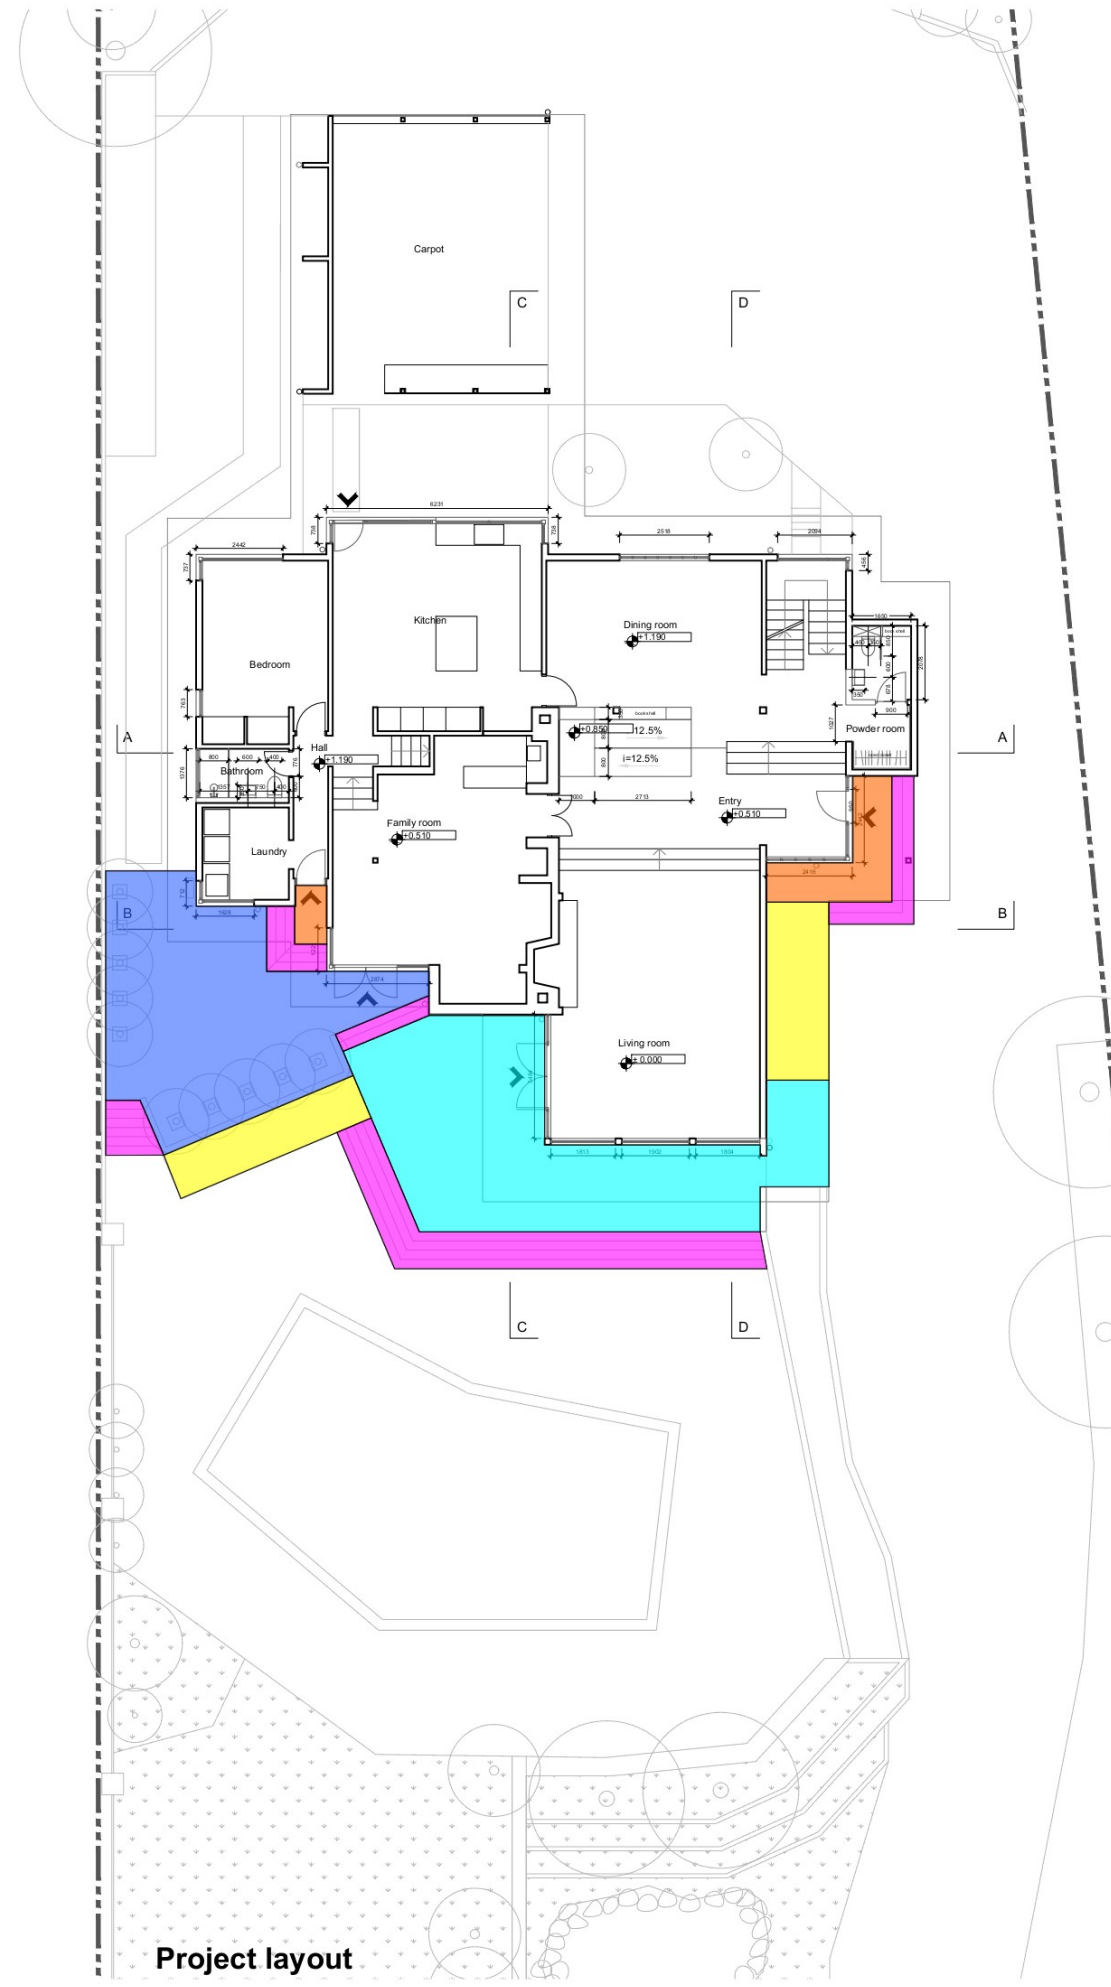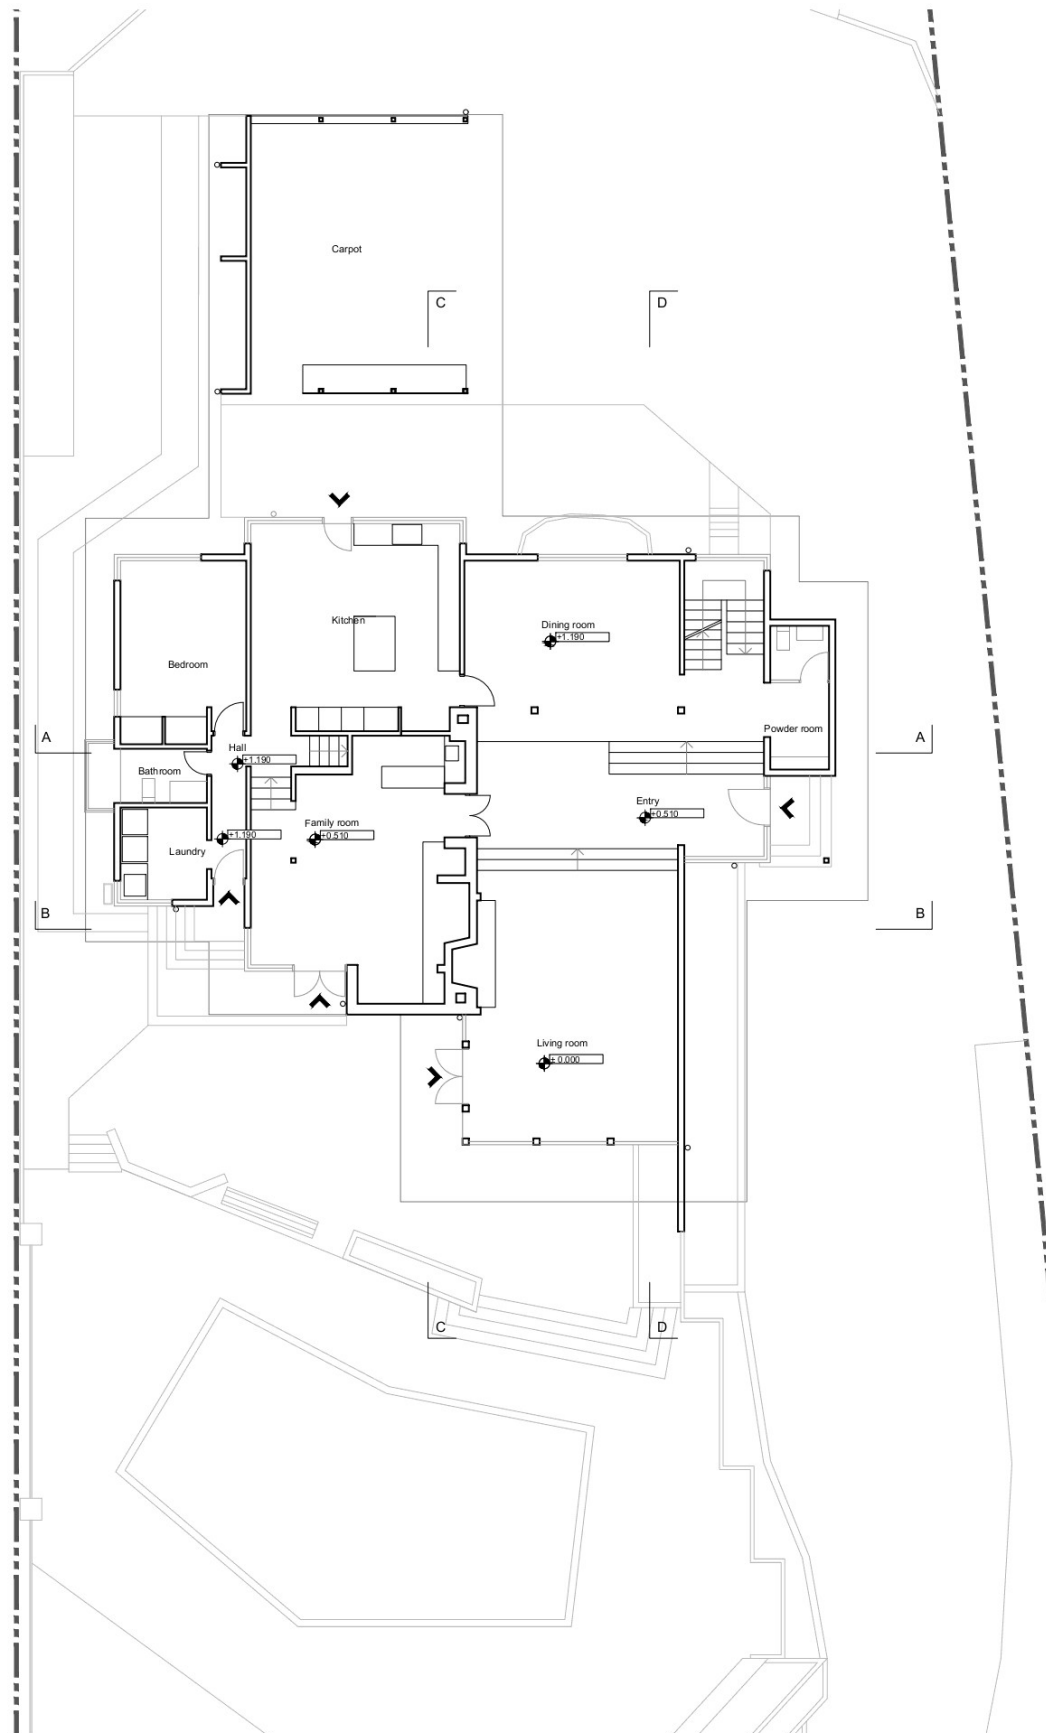

| | | |
|---|-------------|---|
|  Suspended terrace | 440.0 SQ FT |  |
|  Raised terrace | 516.8 SQ FT |  |
|  Entry | 86.6 SQ FT |  |
|  Ramp | 175.3 SQ FT |  |
|  Stairs | 254.2 SQ FT |  |

Current layout


Project layout


AR_005
Groundfloor plan - Current layout / Project layout
1:200






Current layout

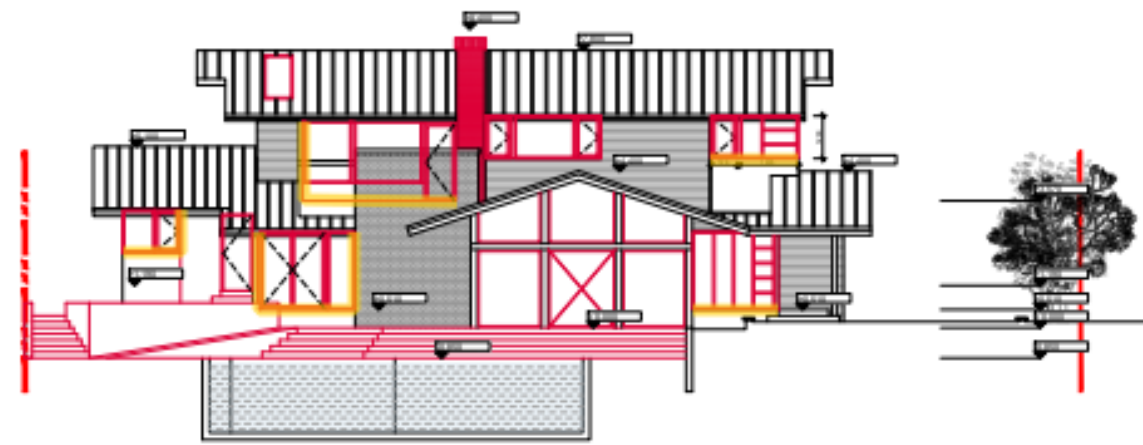

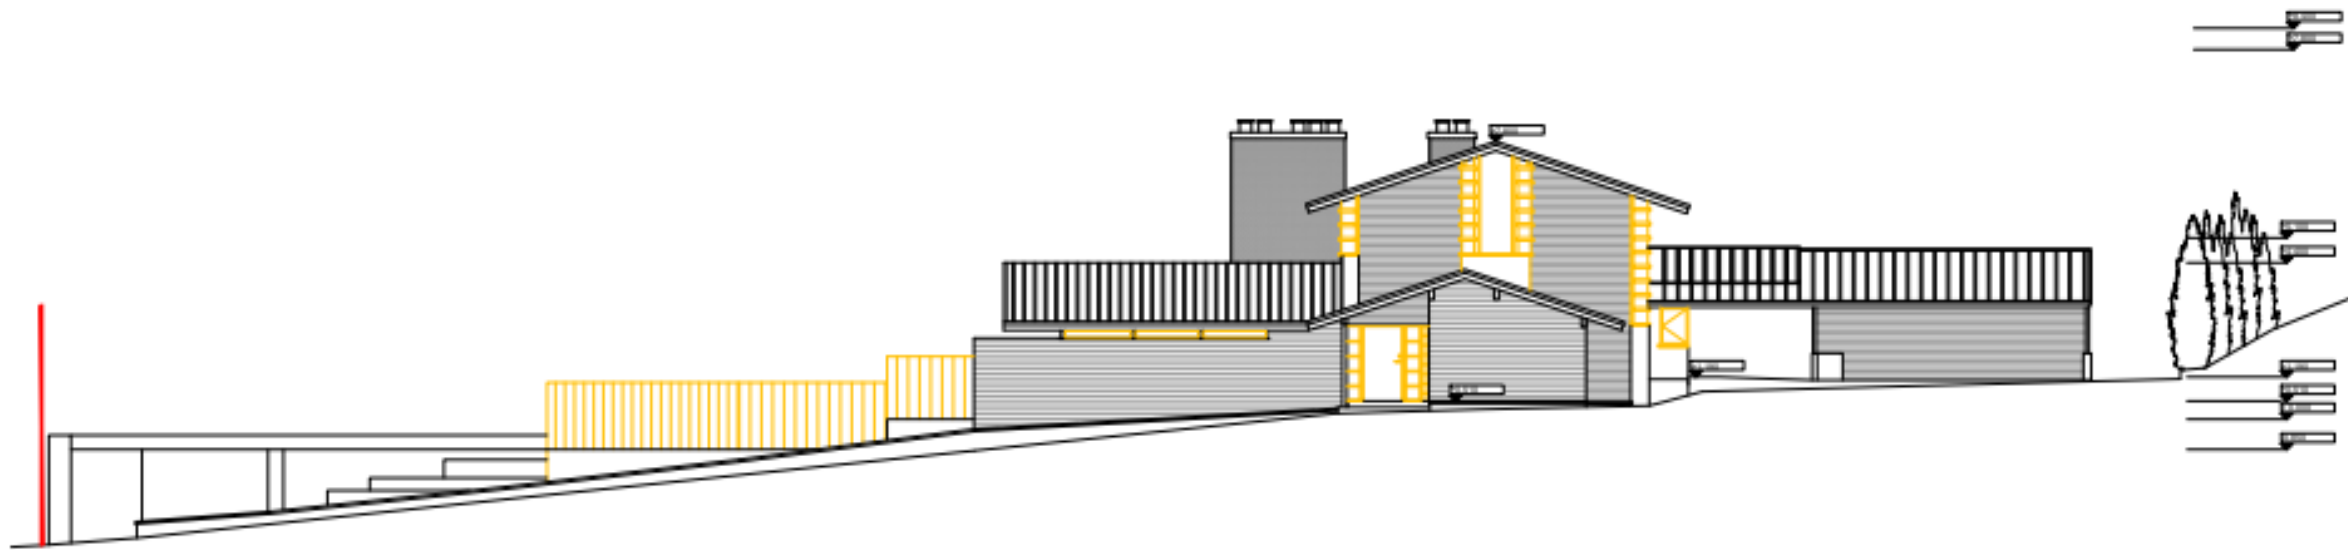


Current layout

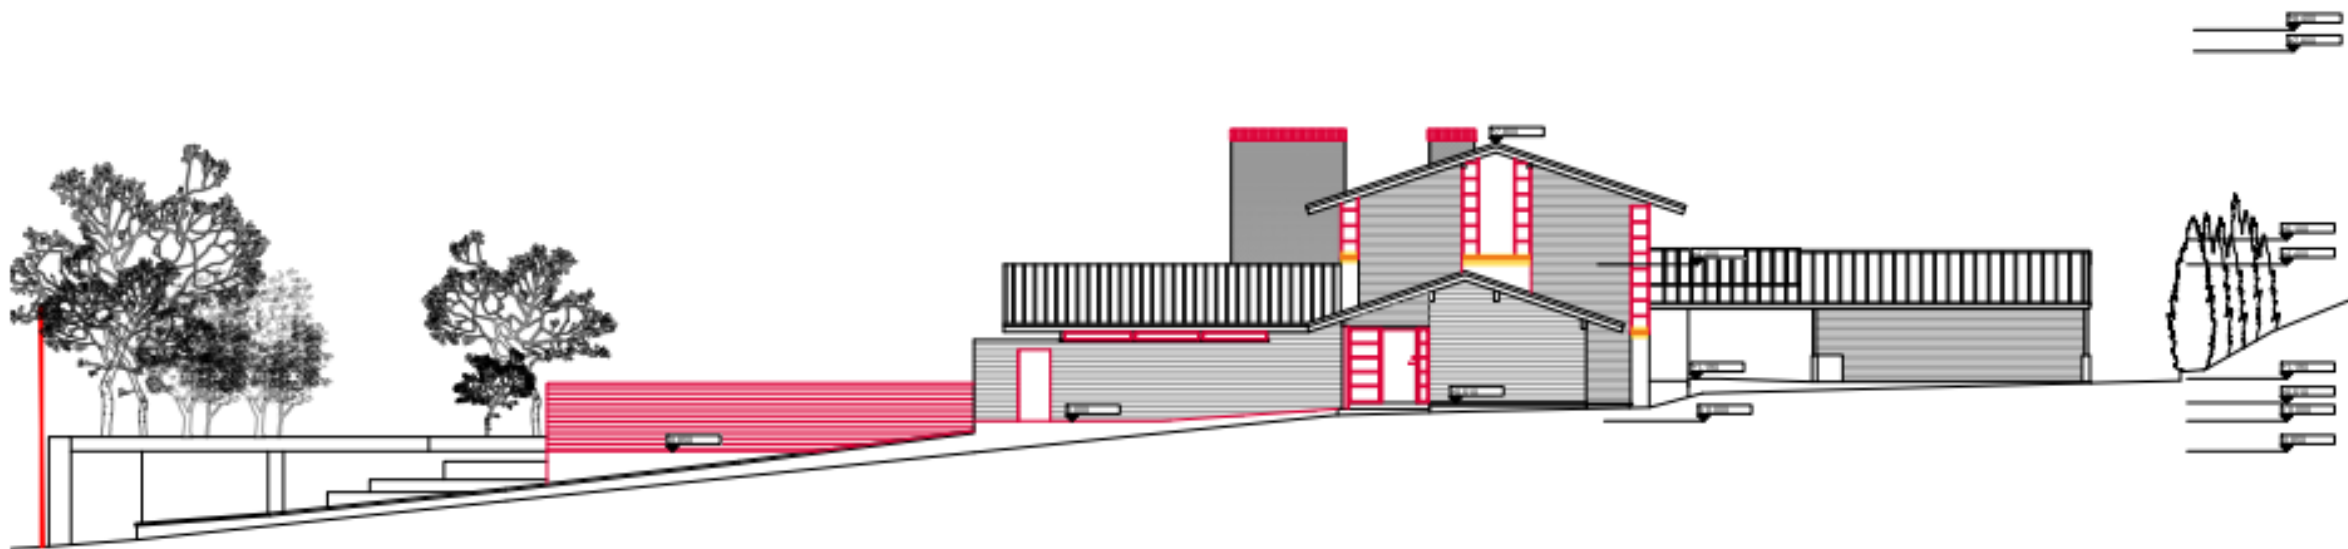


AR_010
 East Elevation - Current layout / Project layout
 1:200



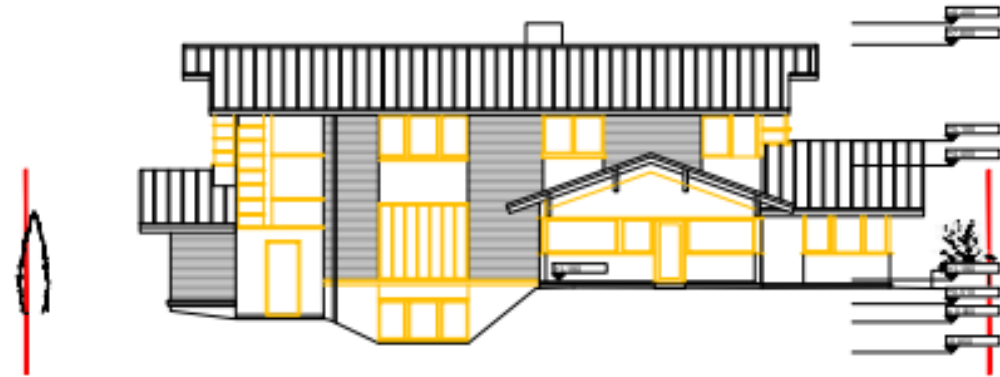

Current layout

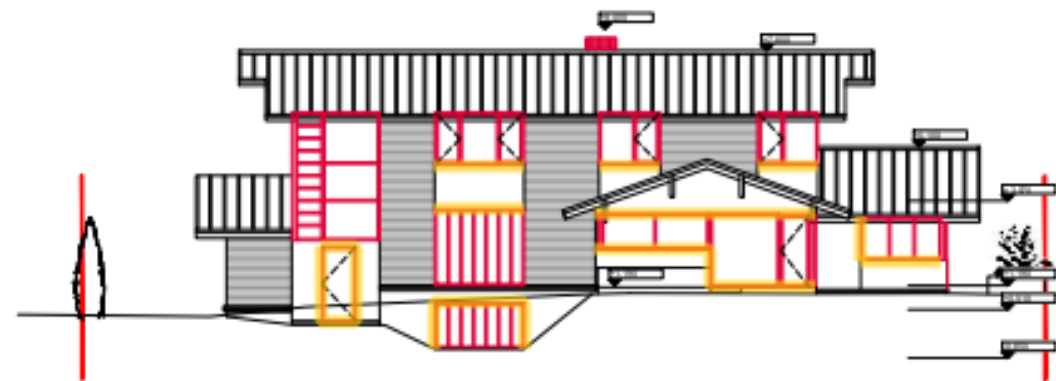



Current layout




AR_012
 West Elevation - Current layout / Project
 layout
 1:200





Current layout

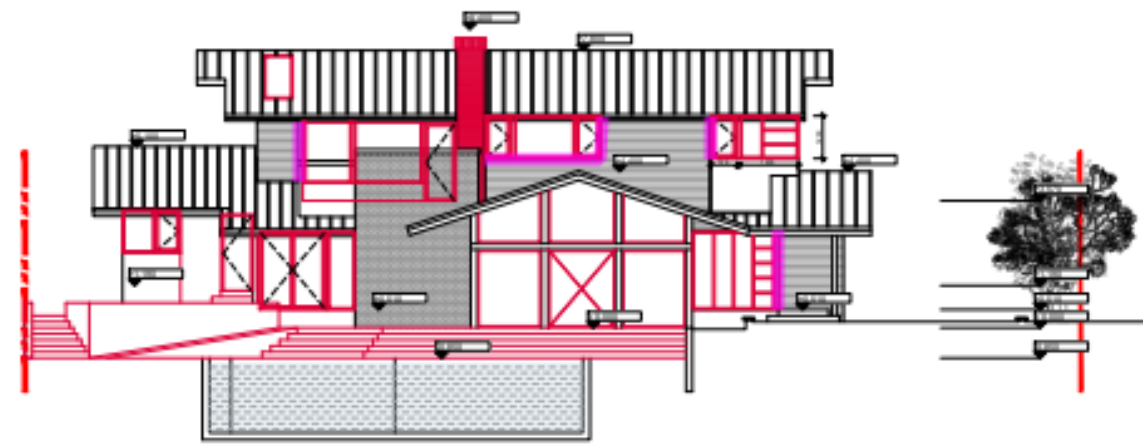


AR_009
South Elevation - Current layout / Project
layout
1:200





Current layout

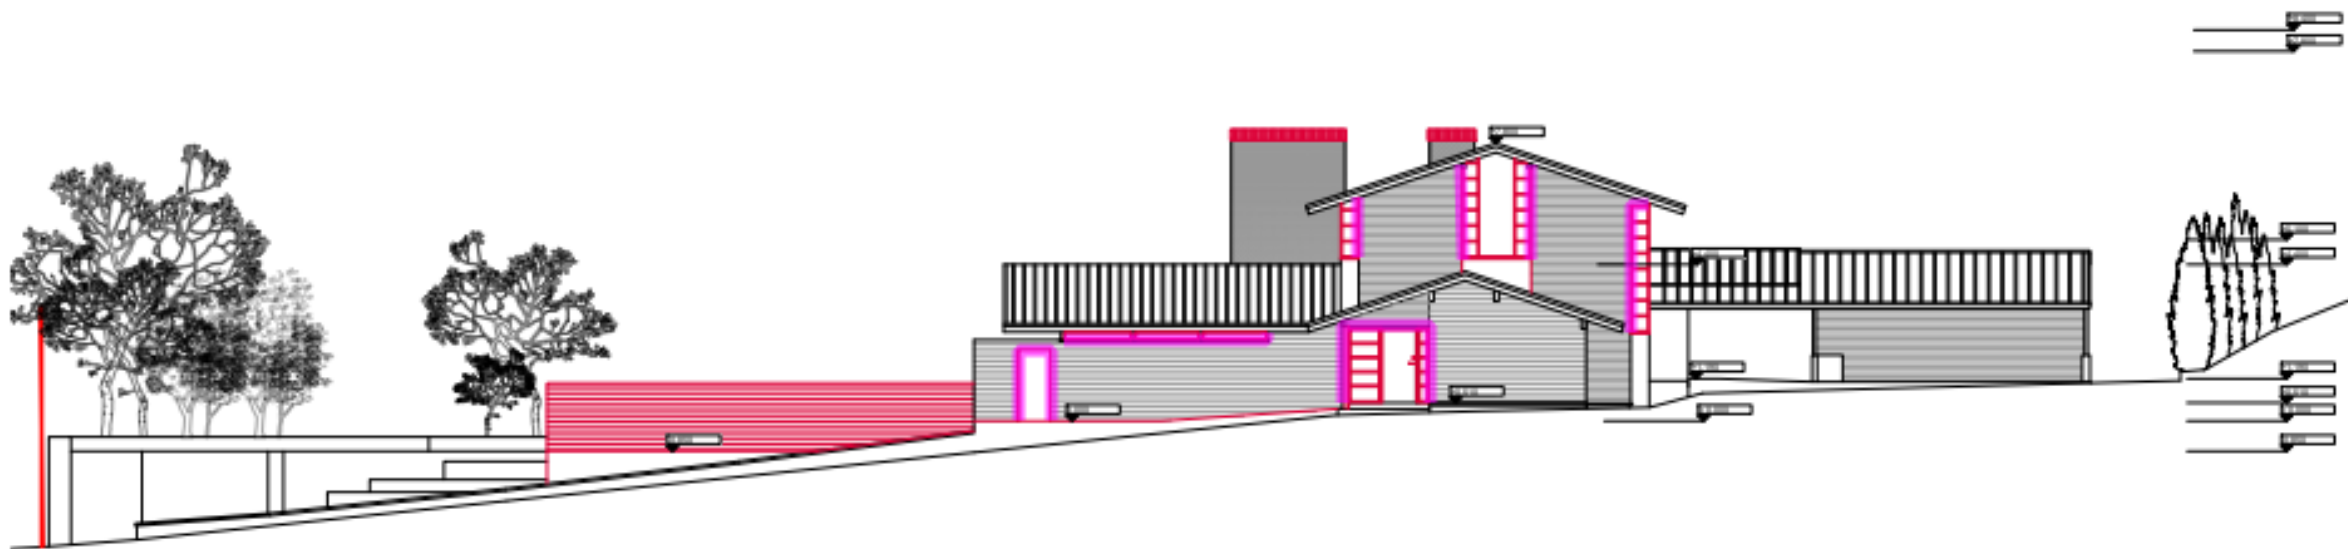


AR_010
 East Elevation - Current layout / Project layout
 1:200




Project layout

Wood Siding to Windows 94.3 FT

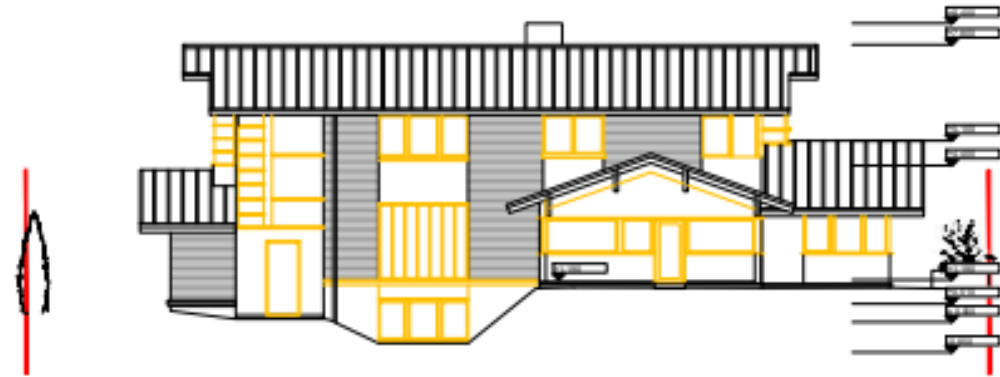

Current layout

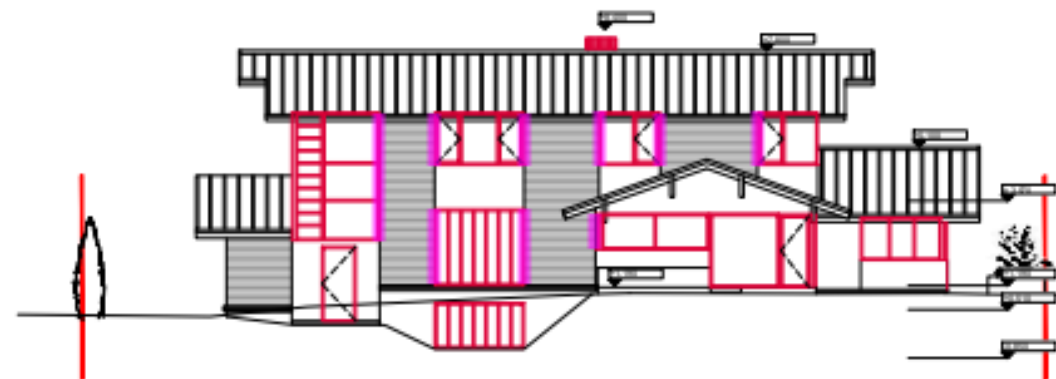

AR_011
 North Elevation - Current layout / Project
 layout
 1:200







Current layout



AR_012
 West Elevation - Current layout / Project
 layout
 1:200



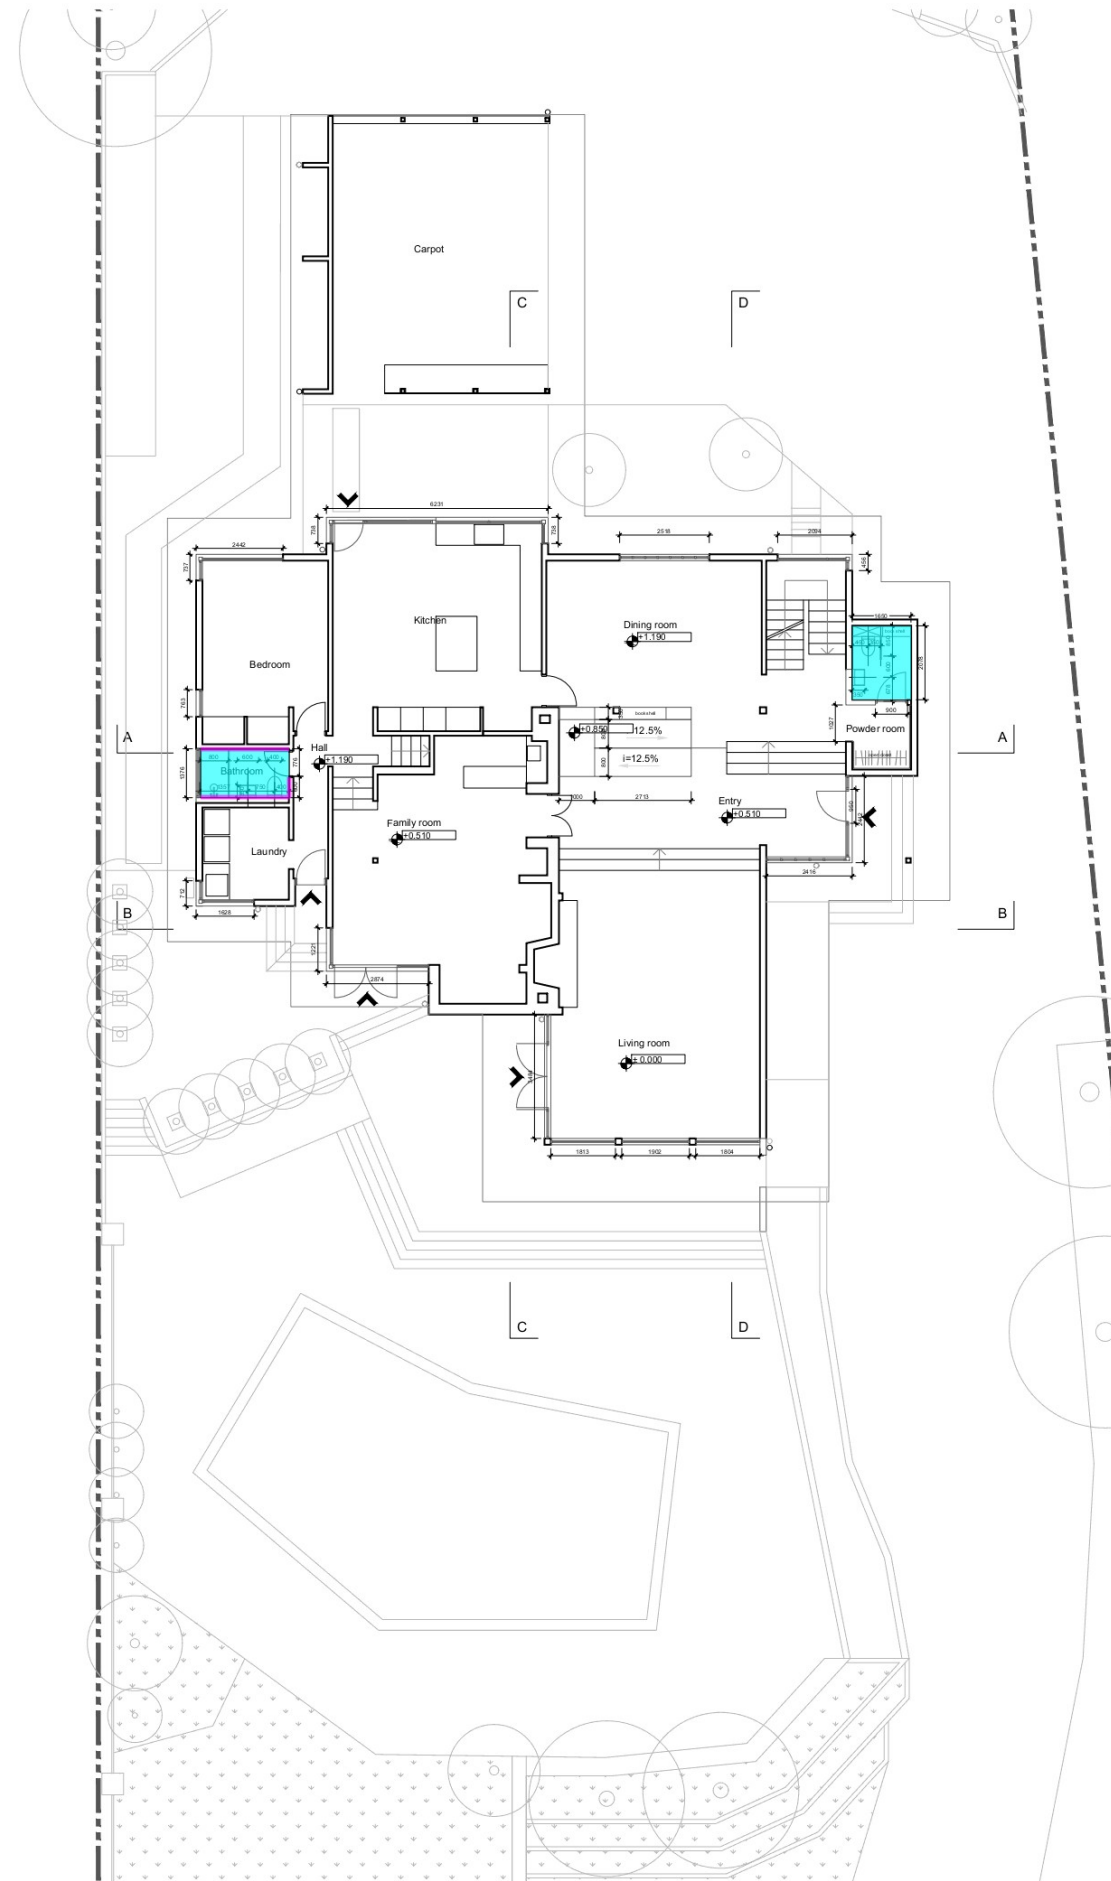
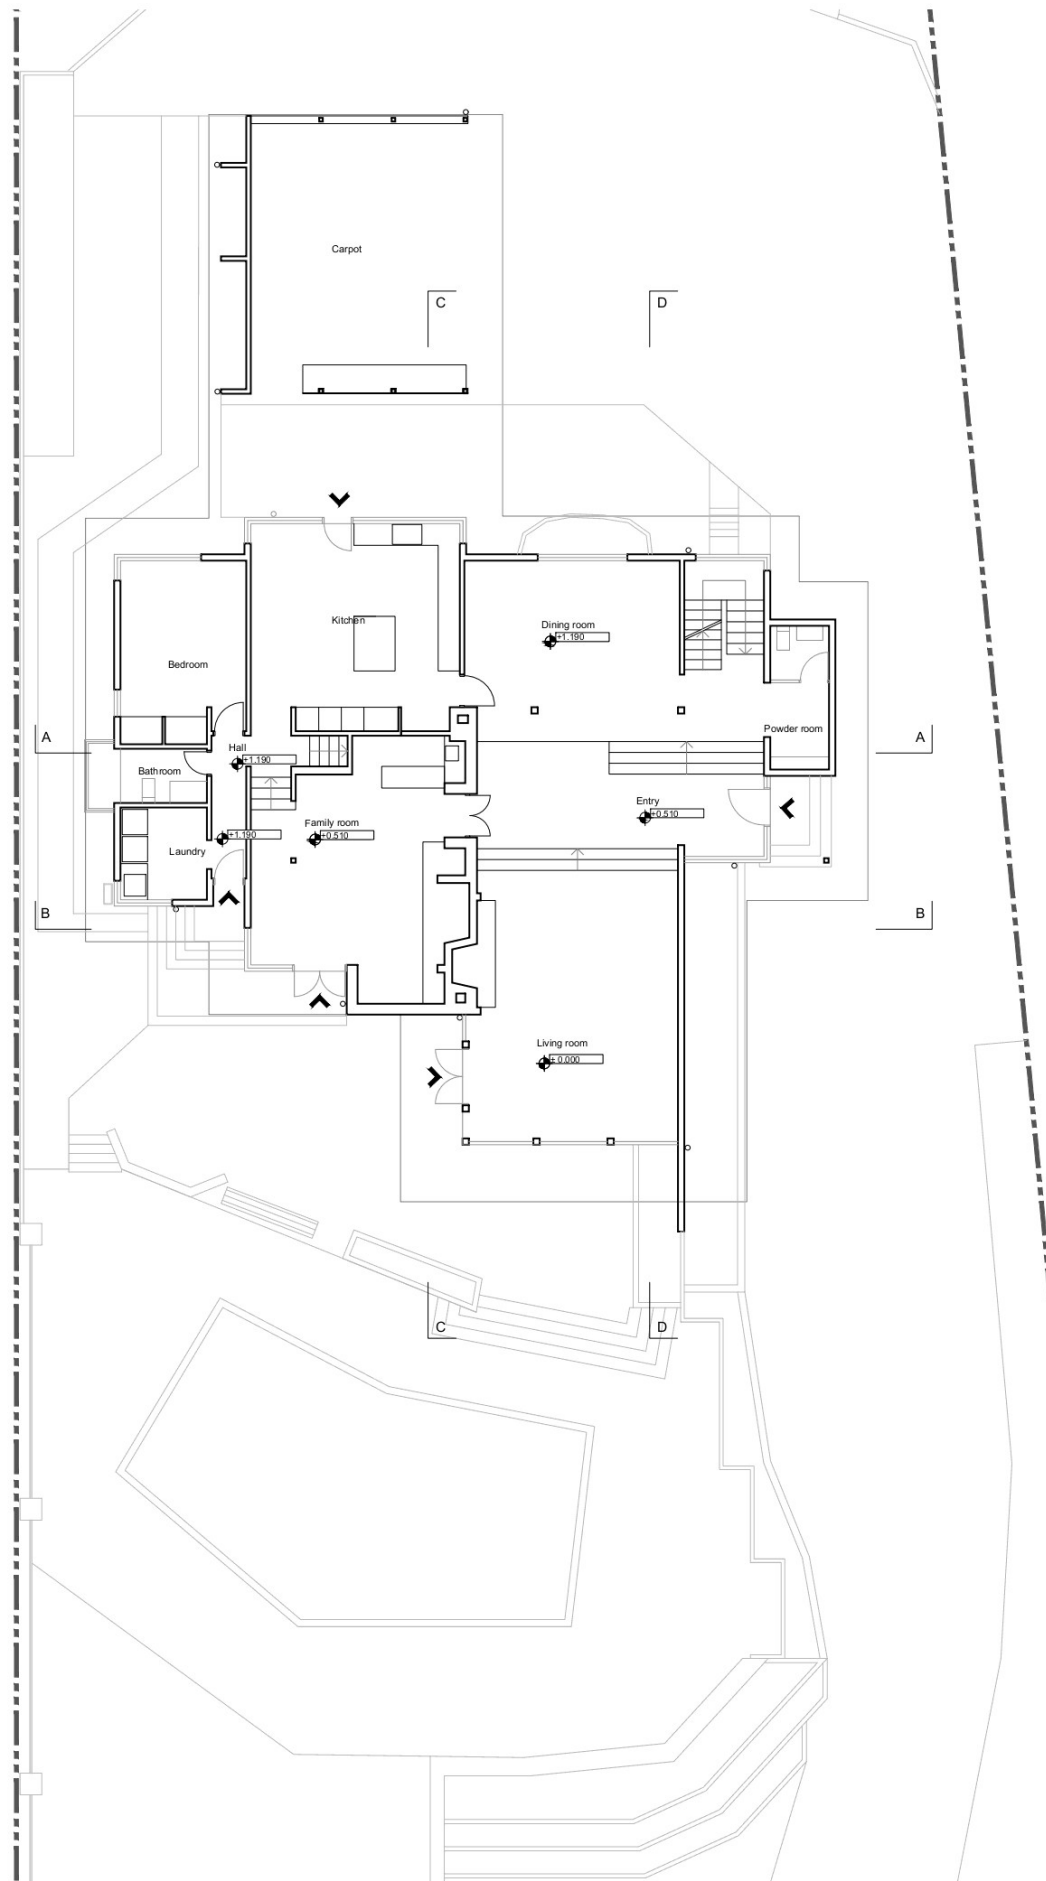


| | | | |
|---|-----------------------|------------|---|
|  | Tile - floor | 74.0 SQ FT |  |
|  | Tile - wall (9' tall) | 18.2 FT |  |

AR_005
 Groundfloor plan - Current layout / Project layout
 1:200





Project layout

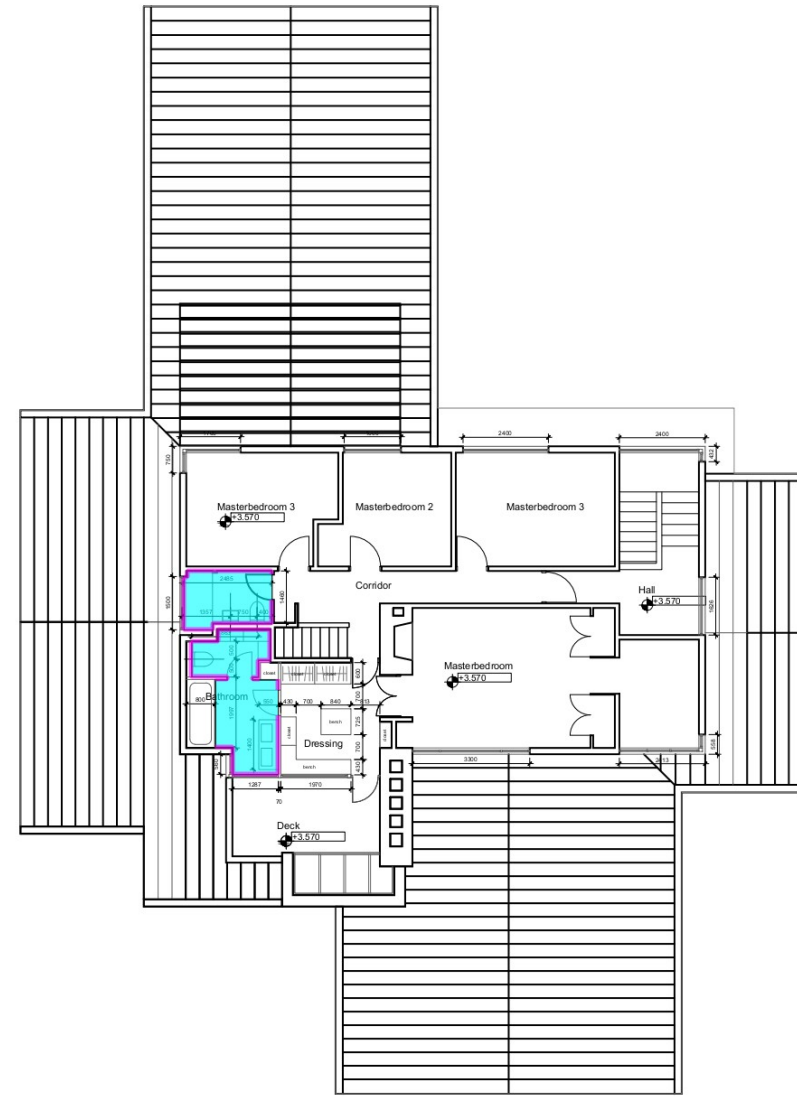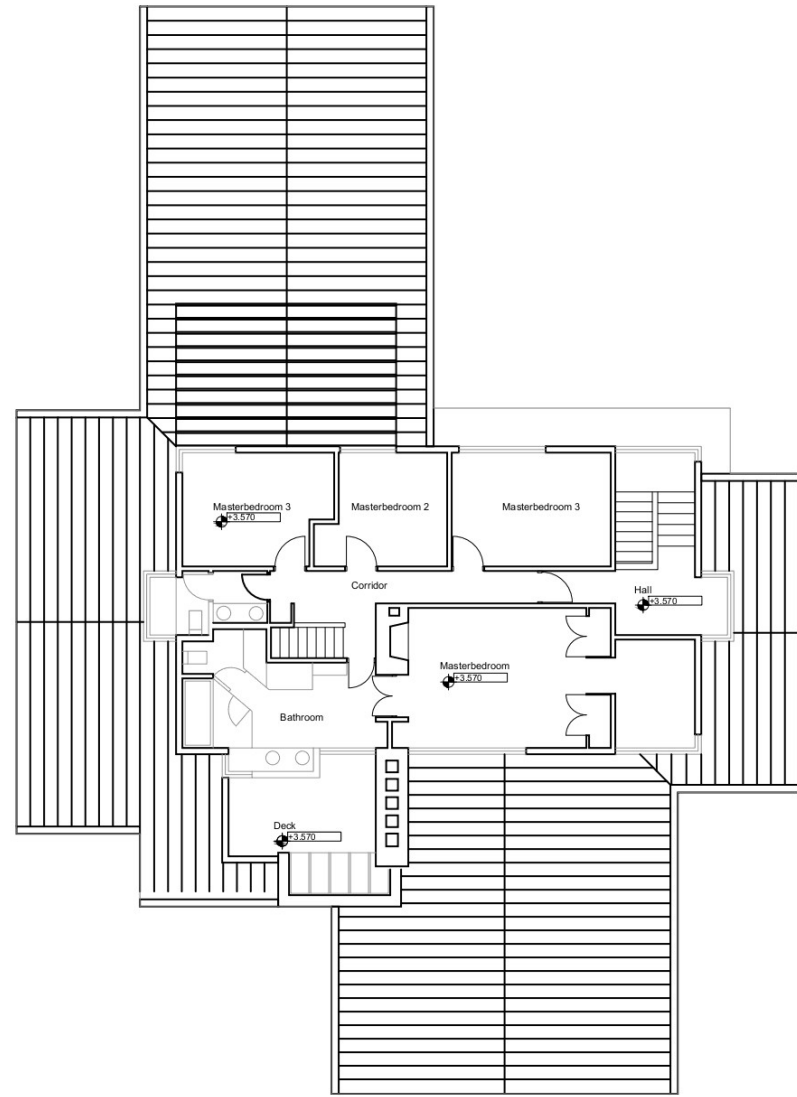

Project layout

AR_007
 Second floor plan - Current layout / Project layout
 1:200





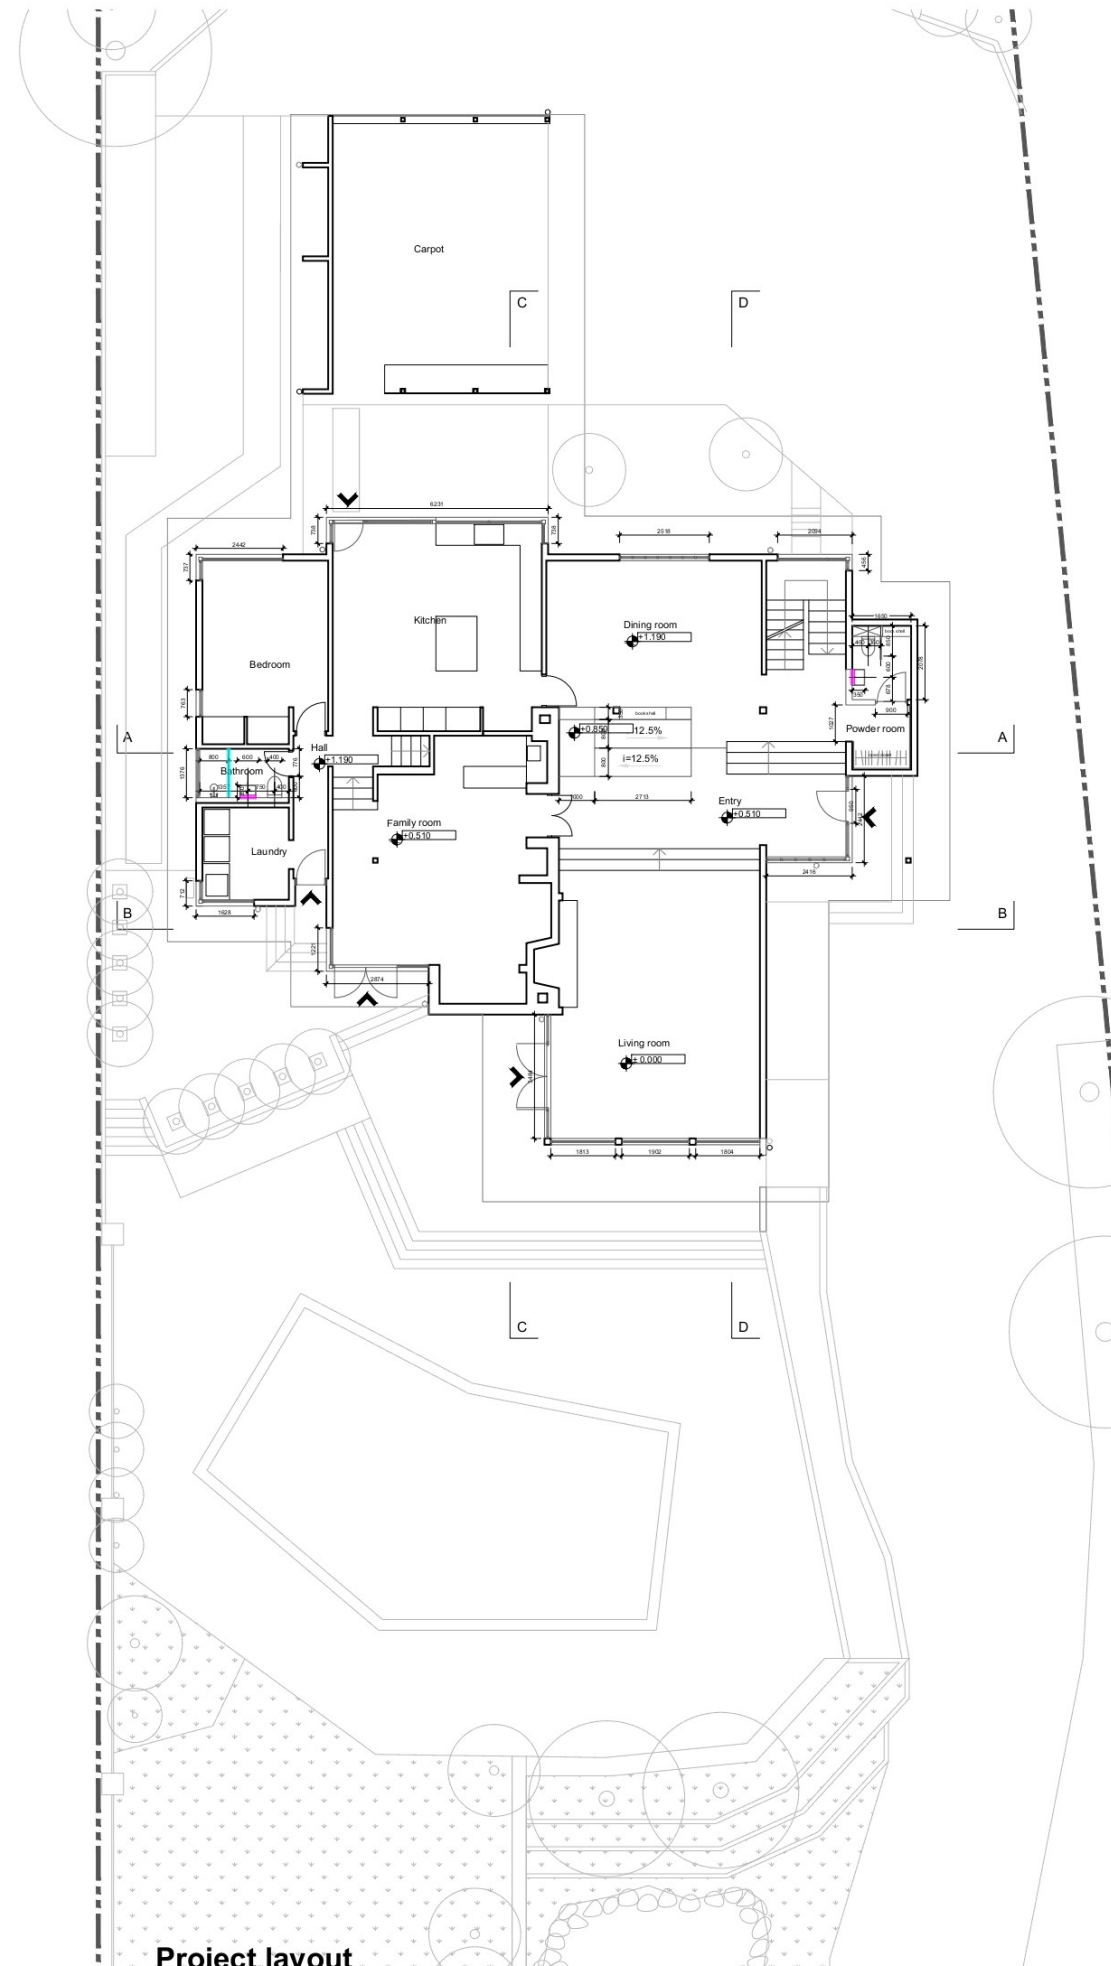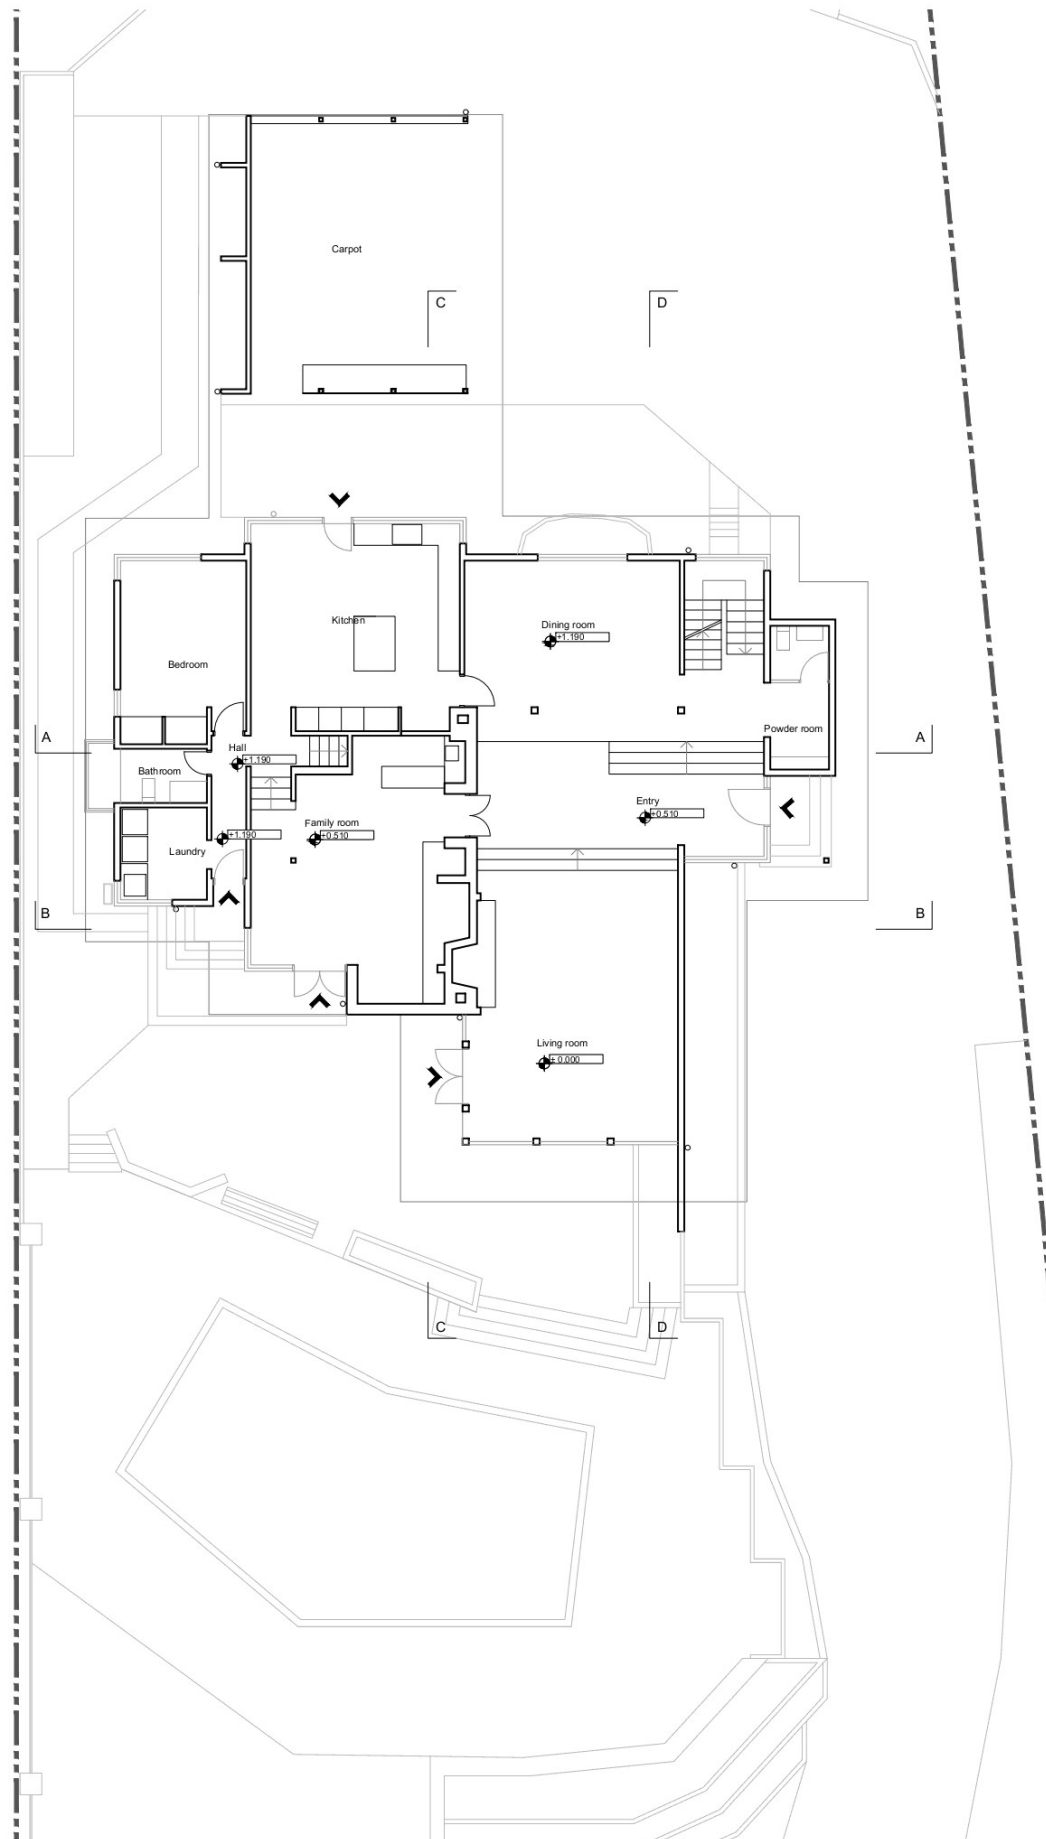

 Mirror
 Shower glass
 3.0 FT 
 4.5 FT 

AR_005
 Groundfloor plan - Current layout / Project layout
 1:200





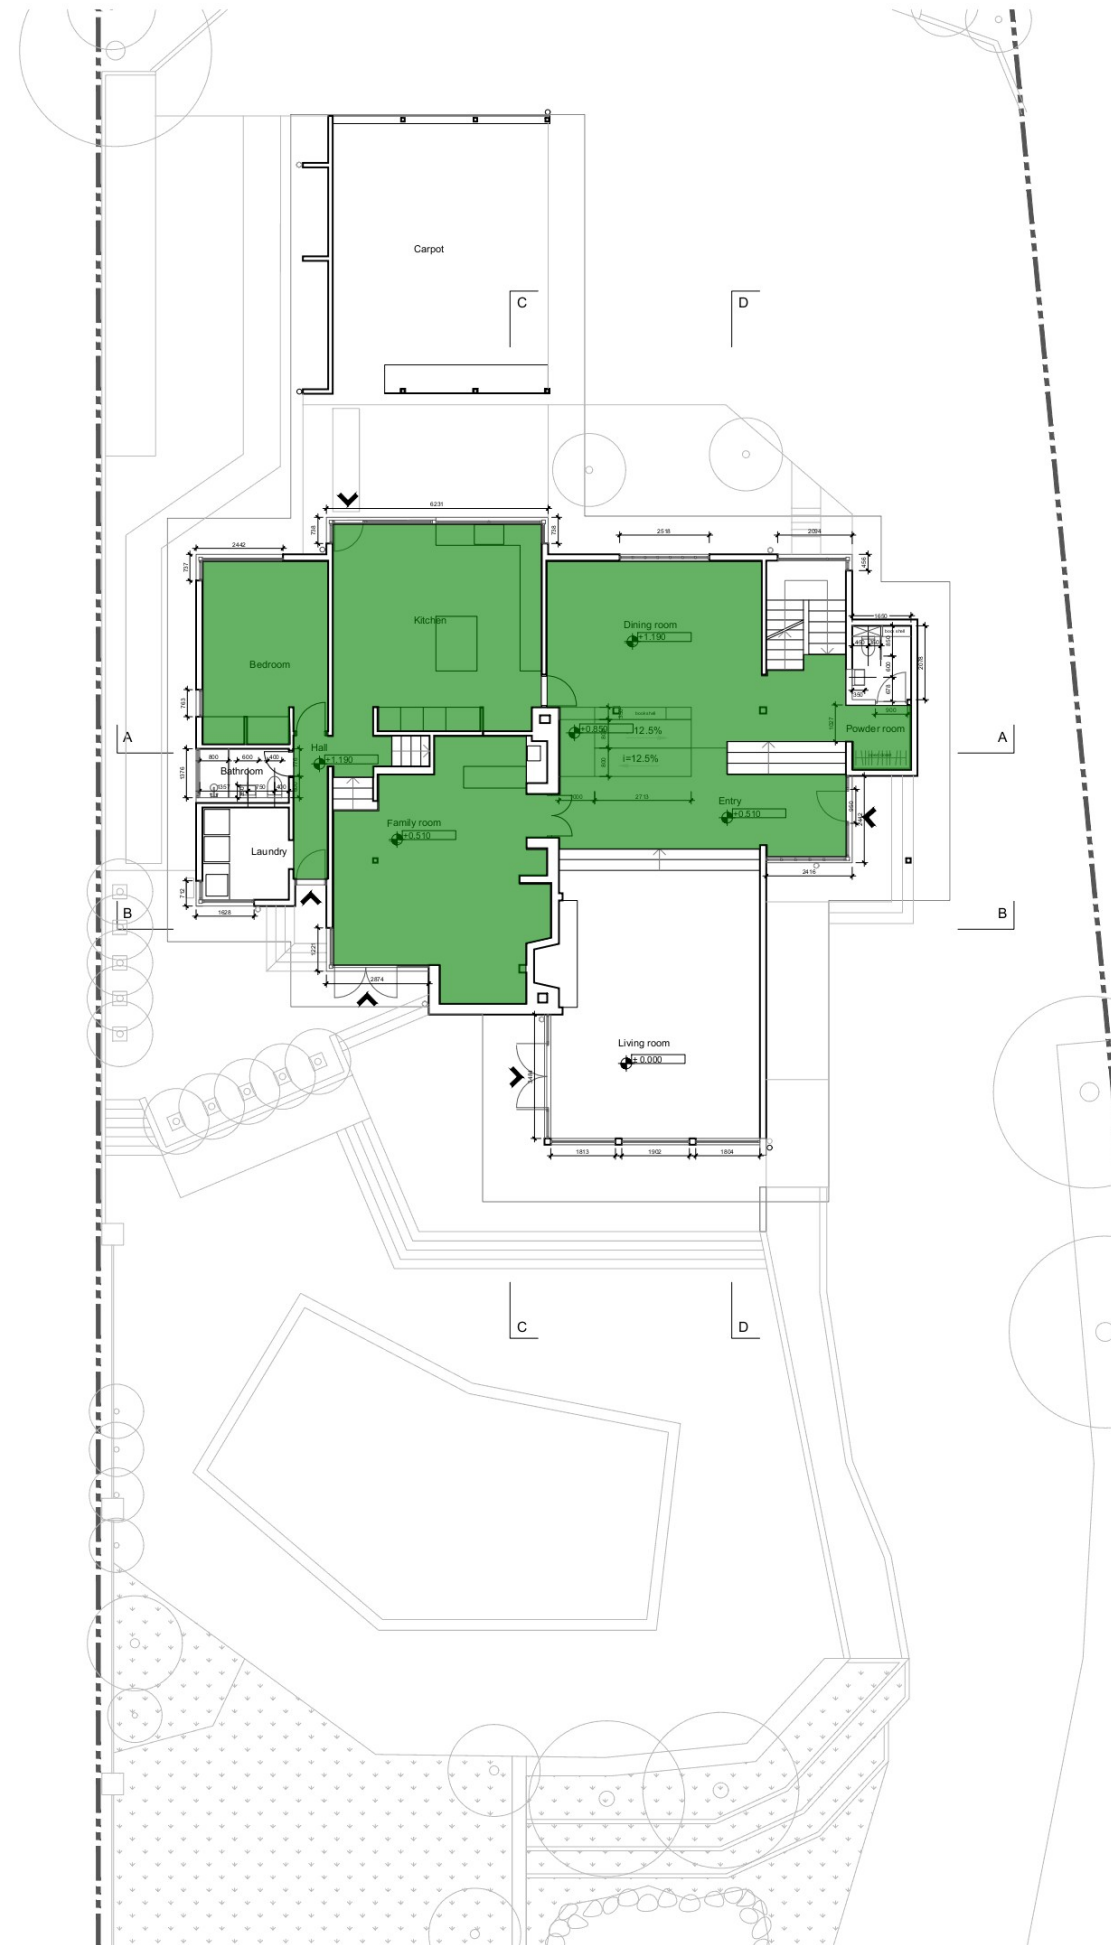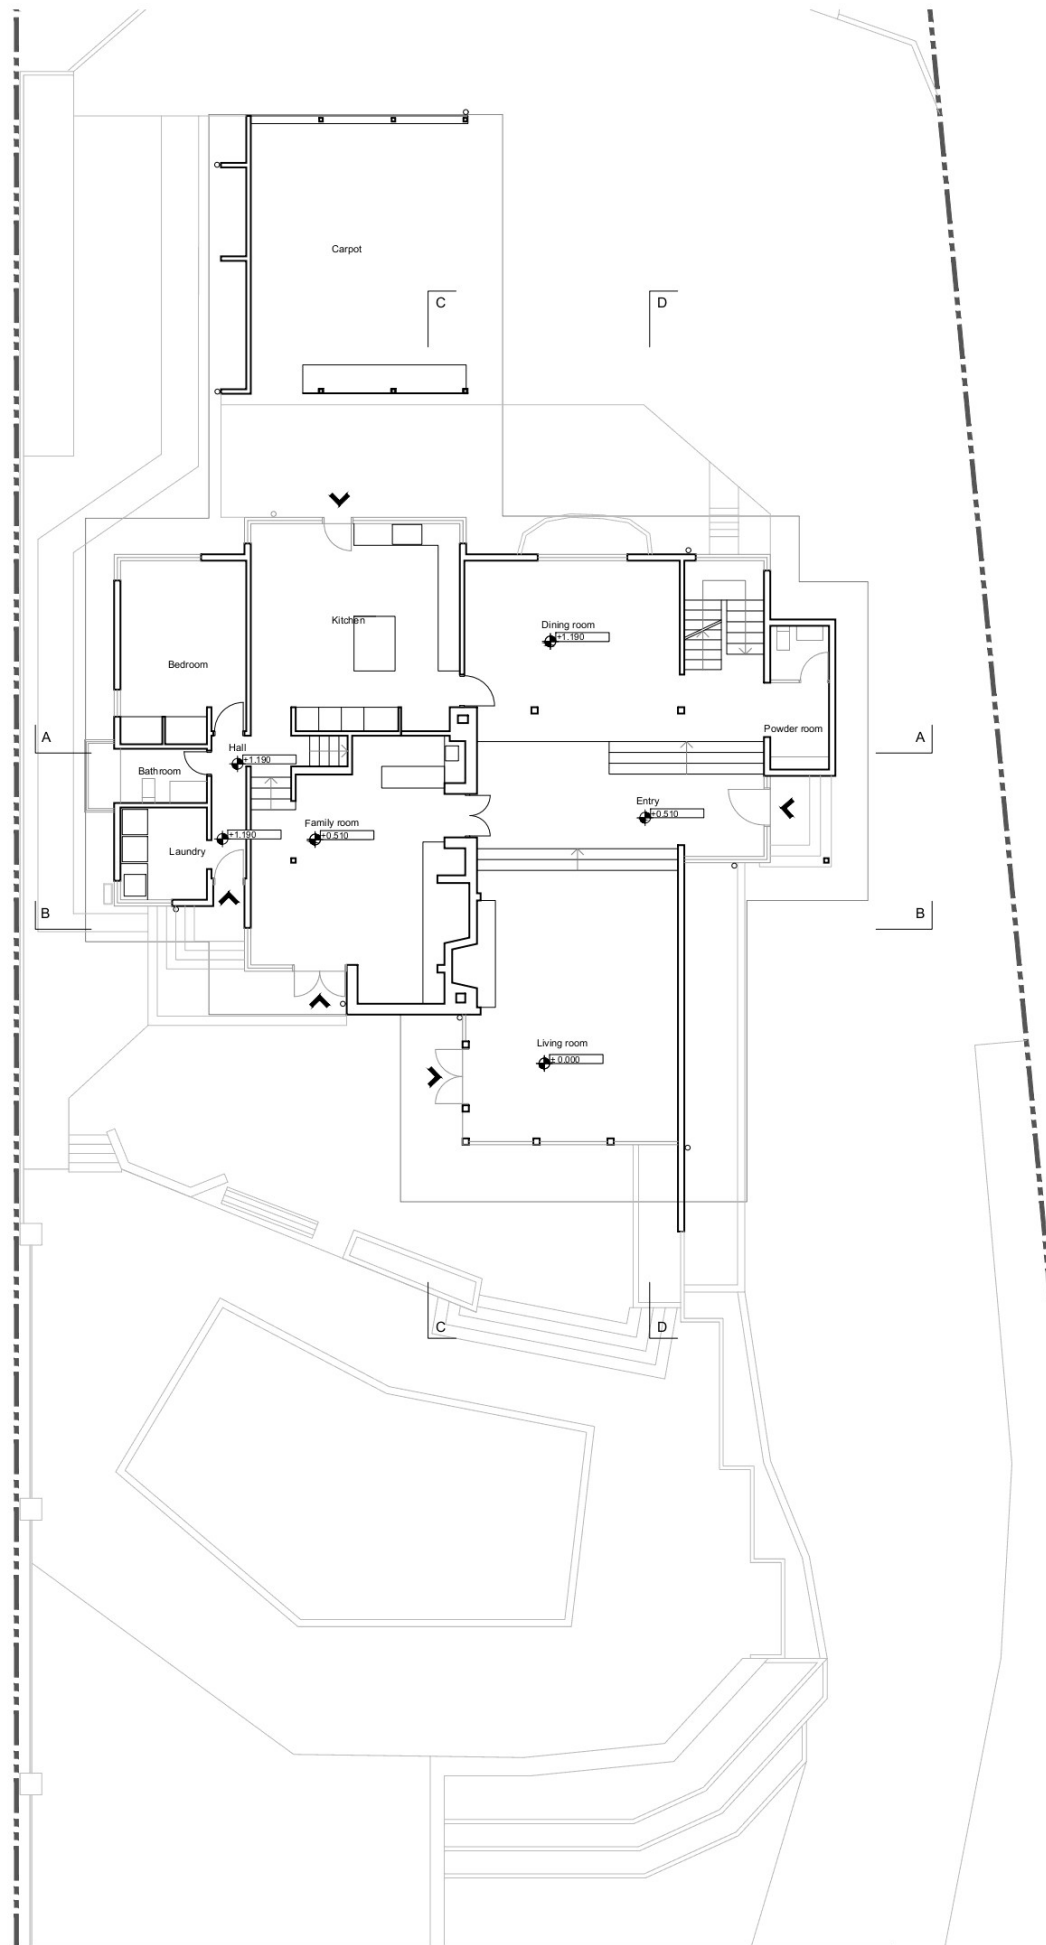

■ Hardwood floor
 1649.5 SQ FT

AR_005
 Groundfloor plan - Current layout / Project layout
 1:200



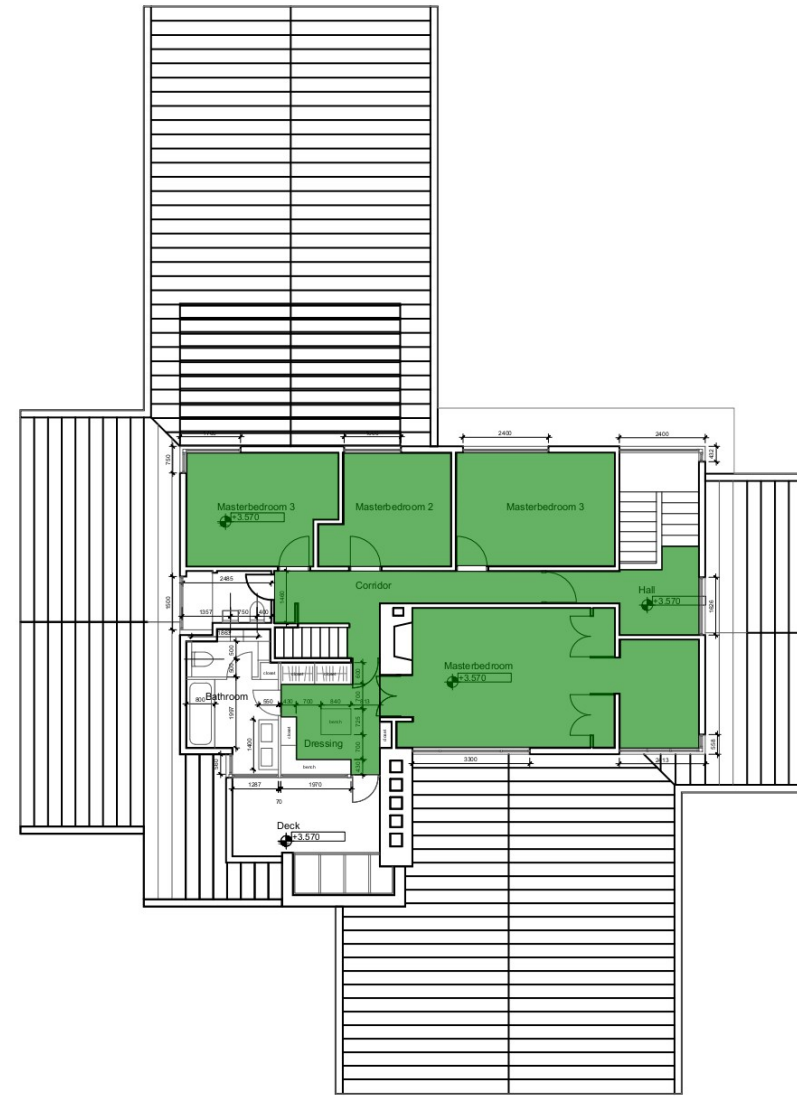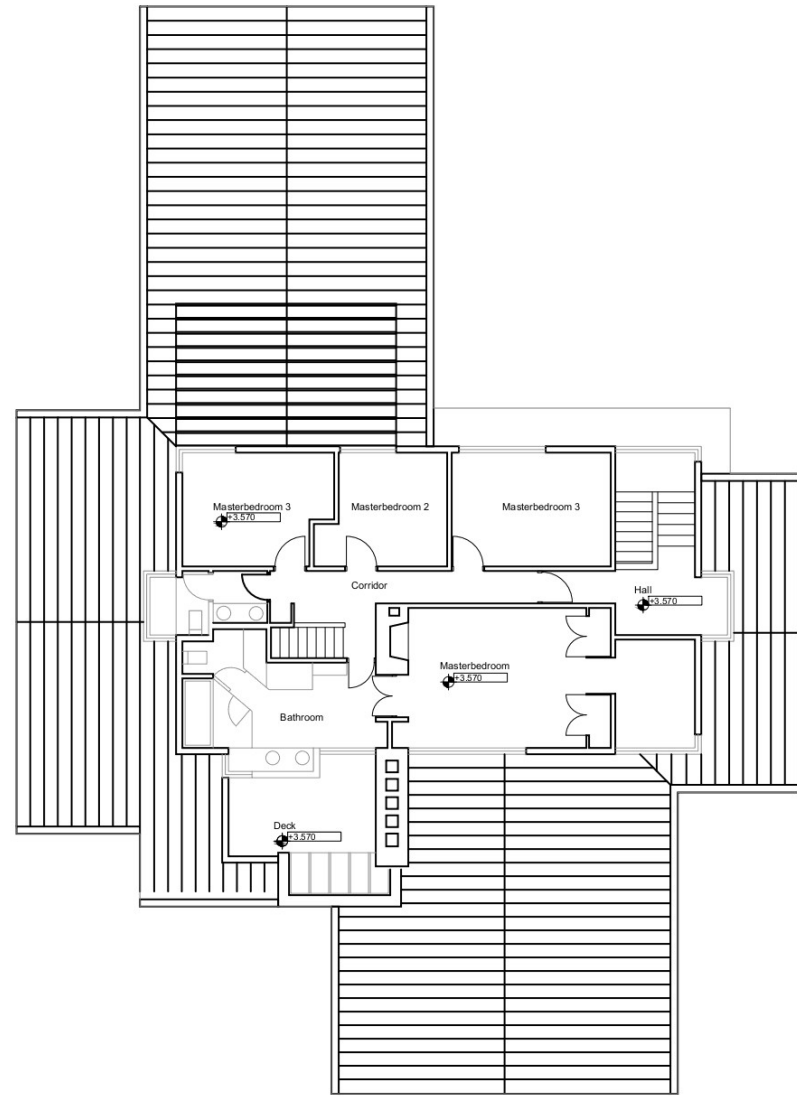


Project layout



 Current layout
Hardwood floor
967.3 SQ FT


AR_007
 Second floor plan - Current layout / Project layout
 1:200




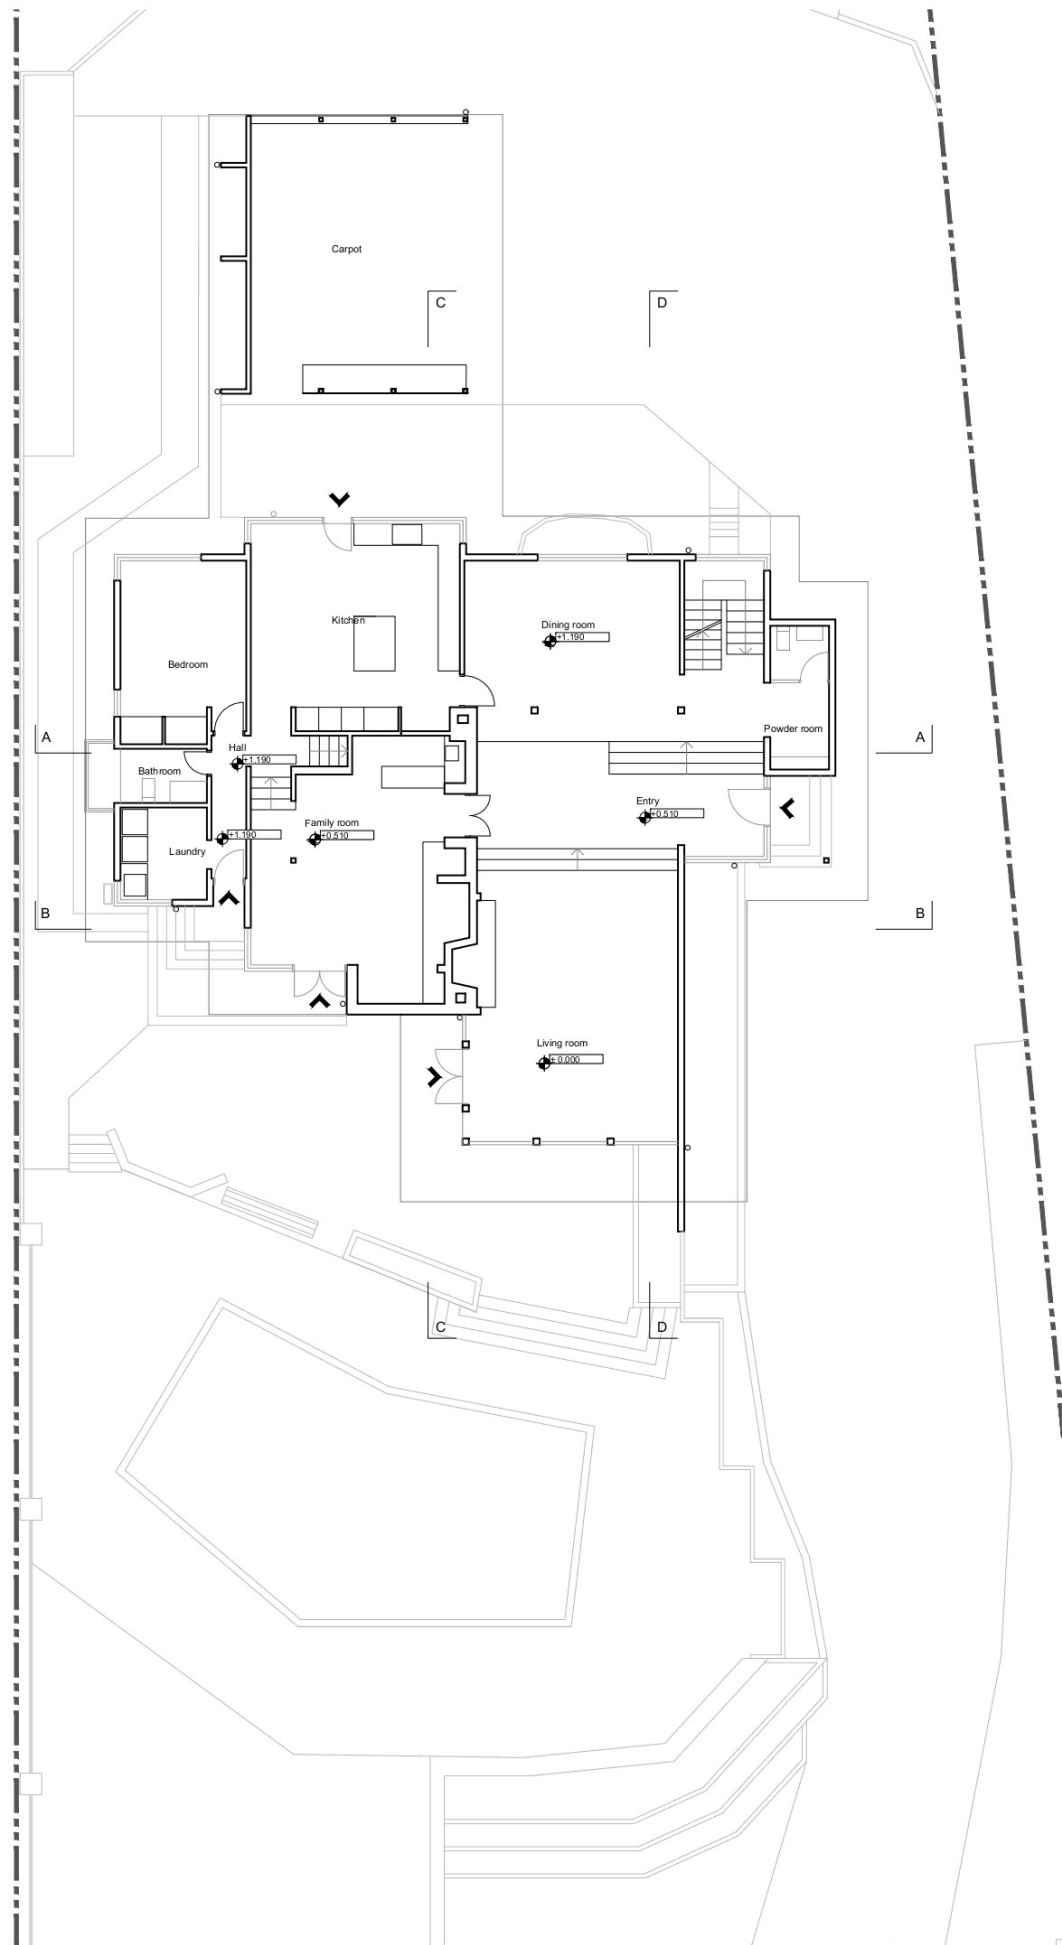

Current layout

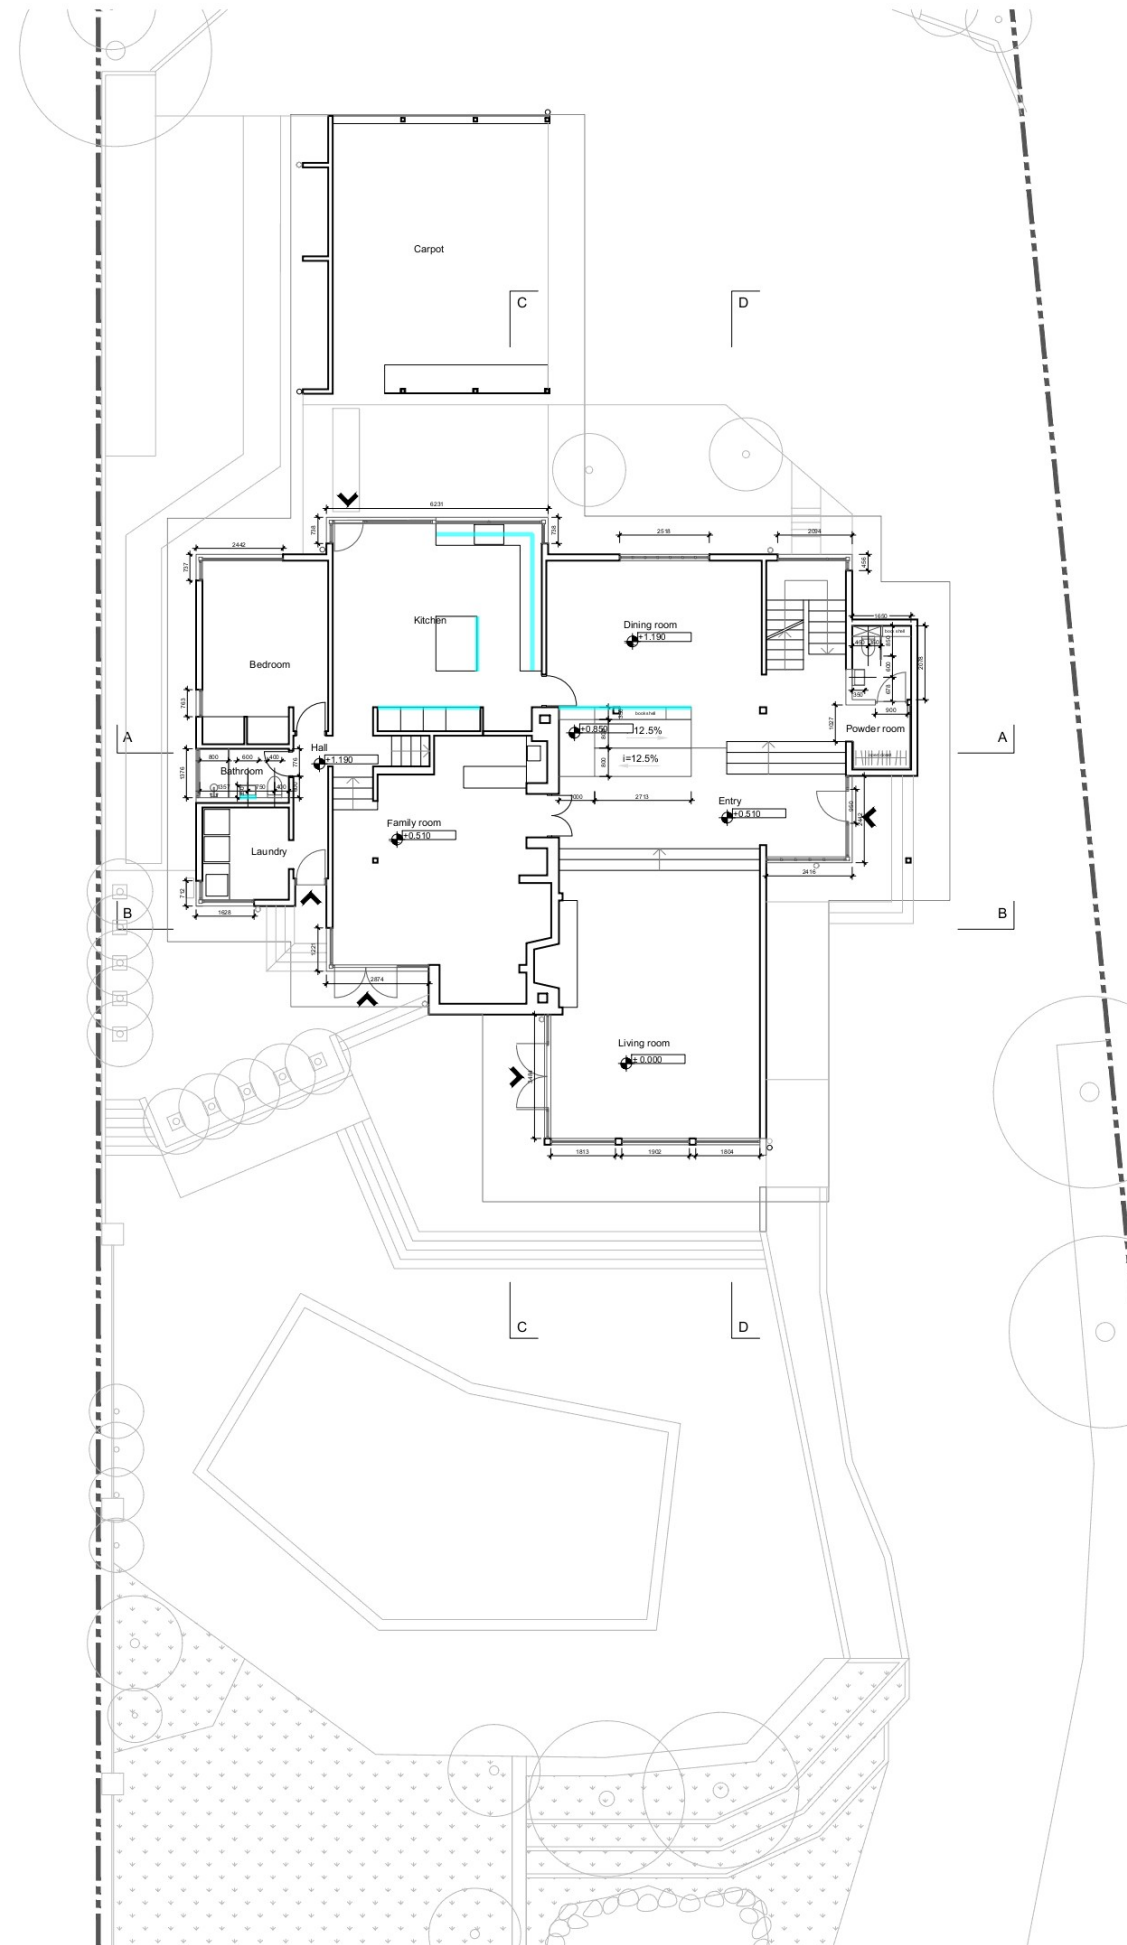


Project layout

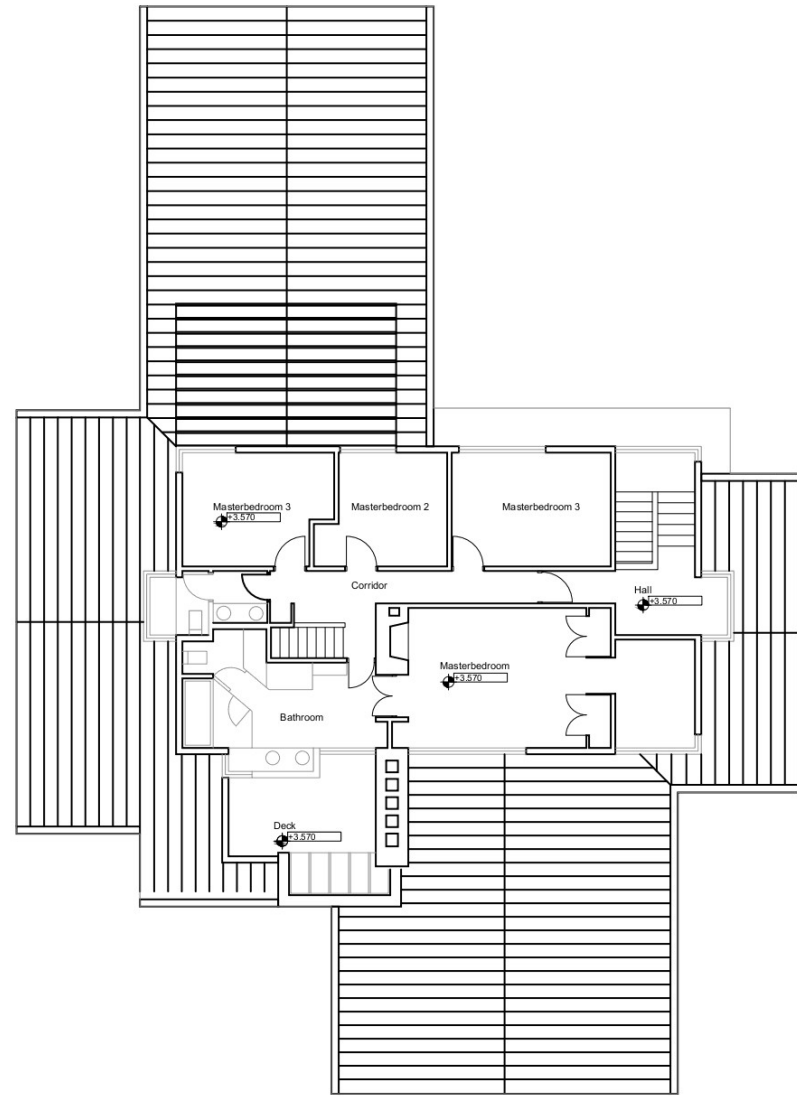

Current layout





30.0 FT

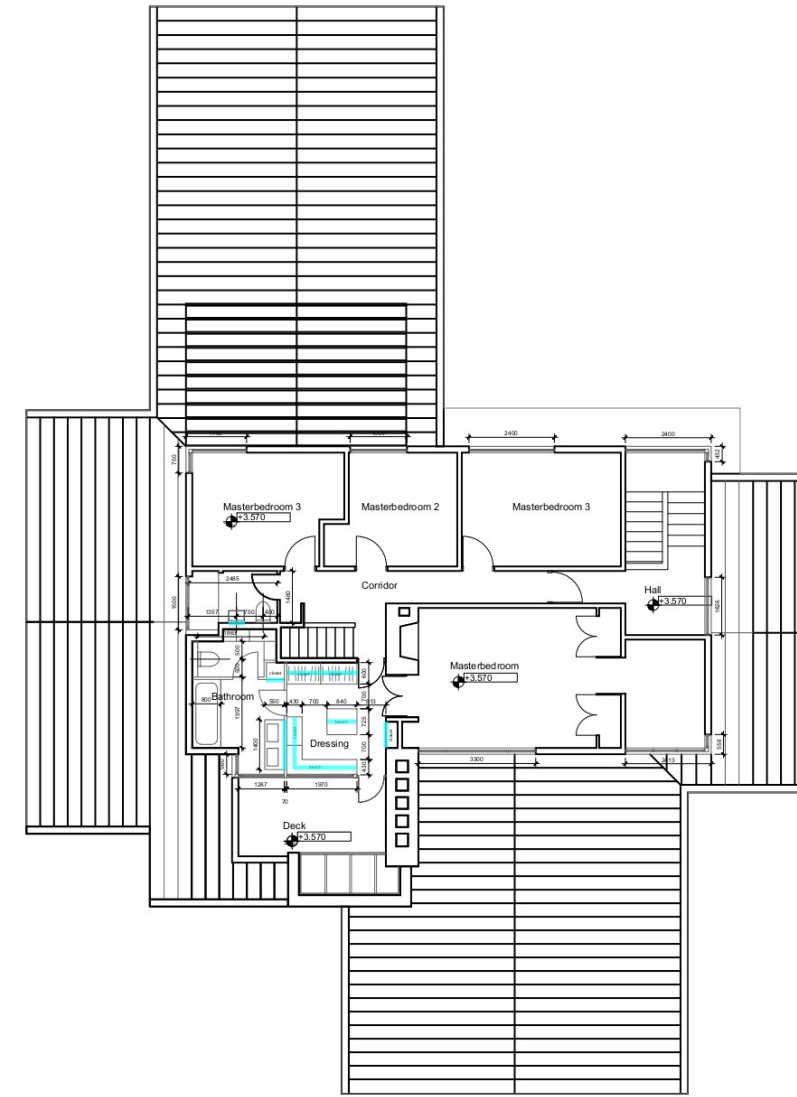

Project layout

AR_007
 Second floor plan - Current layout / Project
 layout
 1:200



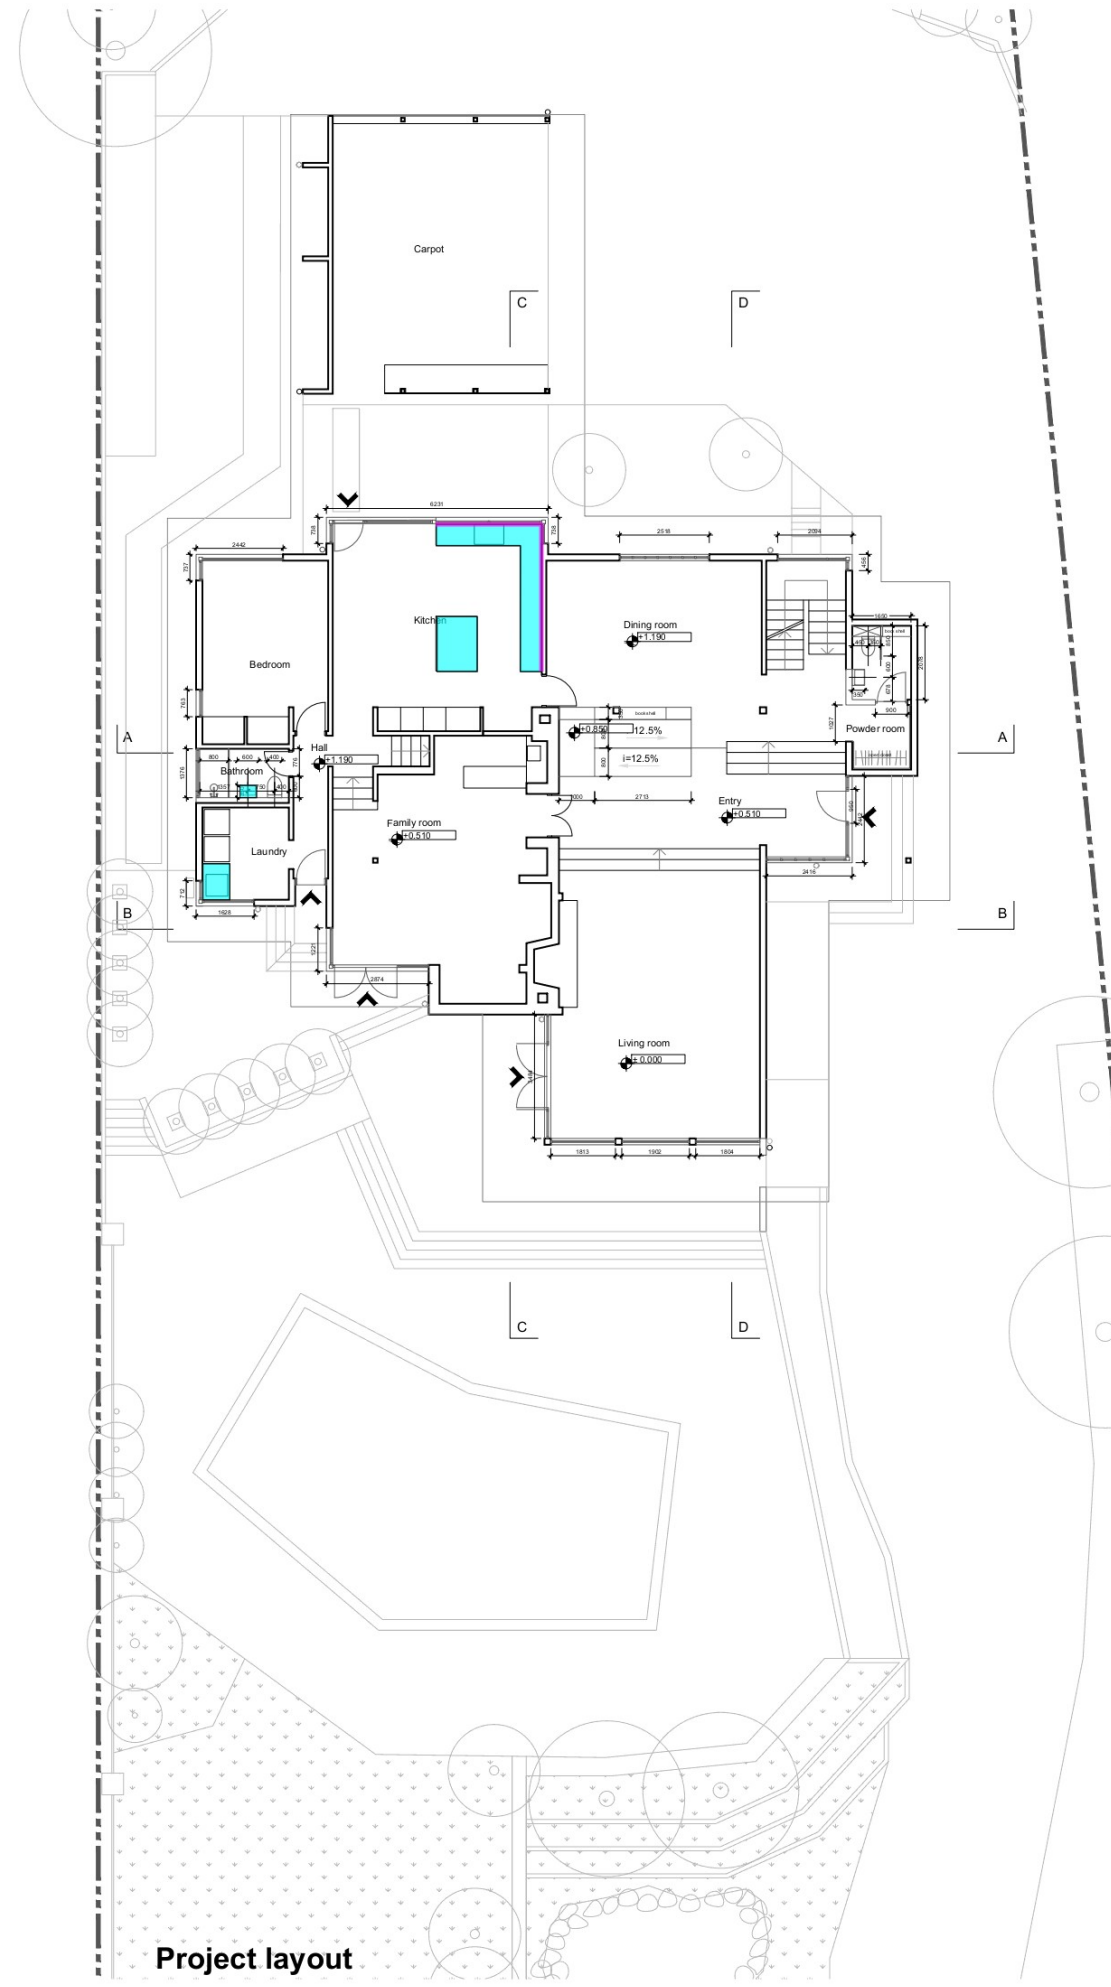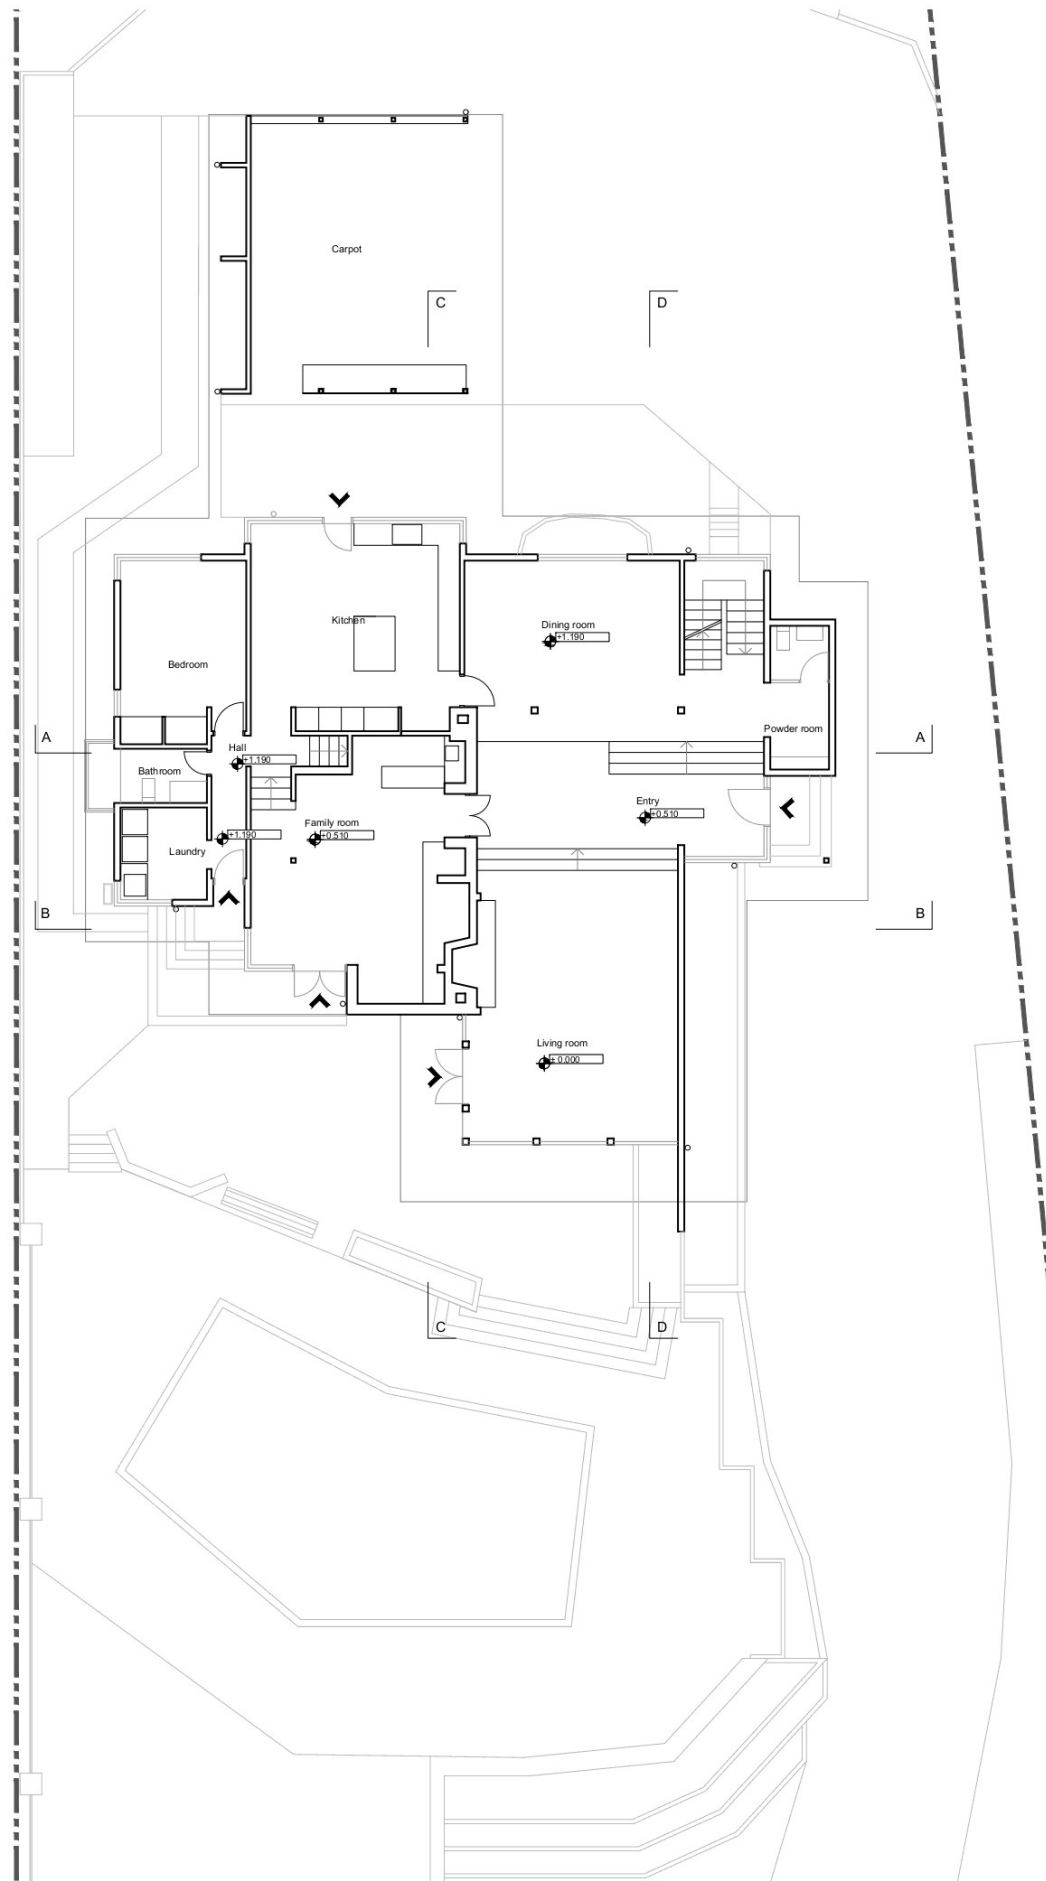

| | | |
|---|------------|---|
|  Countertop | 70.5 SQ FT |  |
|  Countertop - Backsplash | 23.3 FT |  |

AR_005
 Groundfloor plan - Current layout / Project layout
 1:200

