







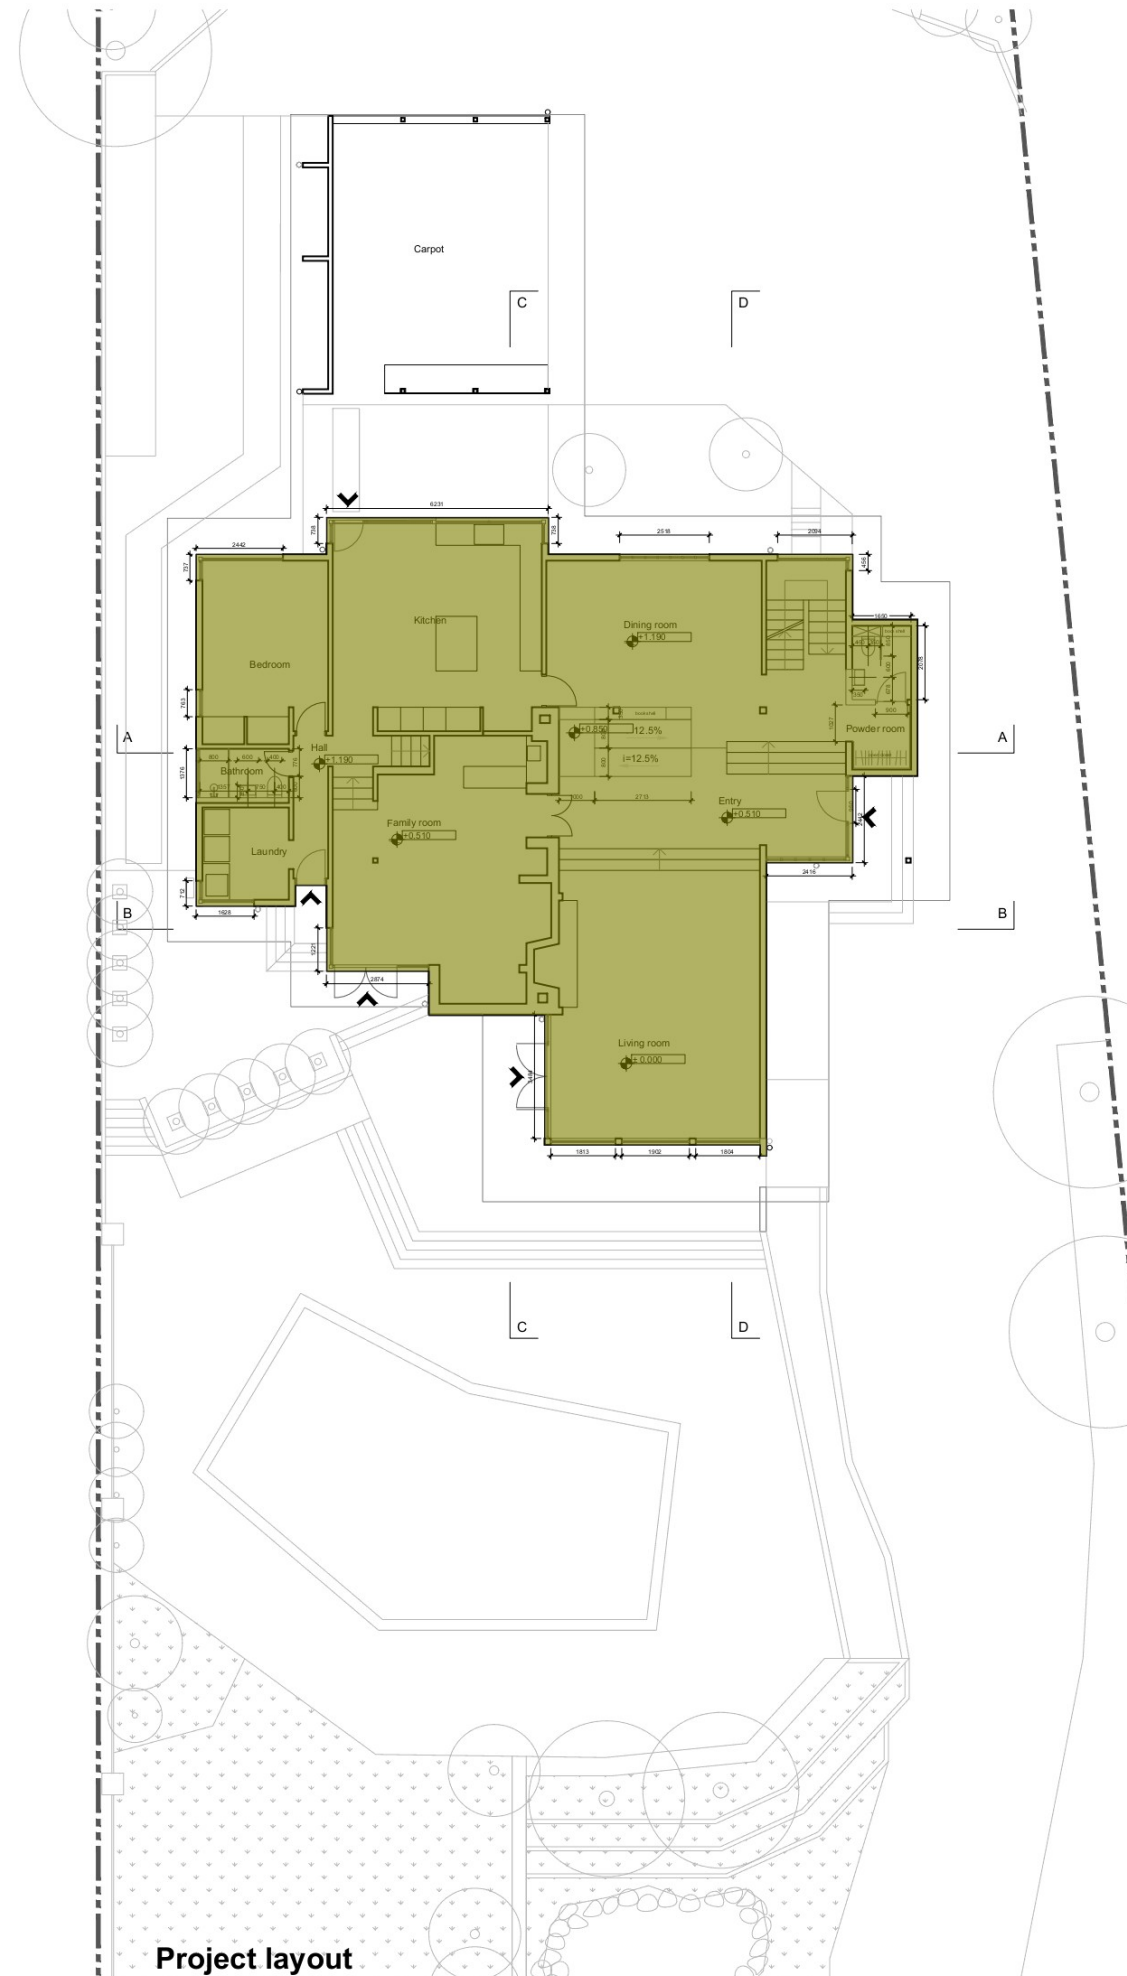


Project layout

	GFA - Basement - current	1438.5 SQ FT	
	GFA - Crawl space - current	1259.7 SQ FT	
	GFA - Basement - project	1438.5 SQ FT	
	GFA - Crawl space - project	1259.7 SQ FT	

AR_004
Basement plan - Current layout / Project
layout
1:200





 GFA - Ground floor - current

 GFA - Ground floor - project

2720.5 SQ FT

2698.4 SQ FT

AR_005

Groundfloor plan - Current layout / Project layout

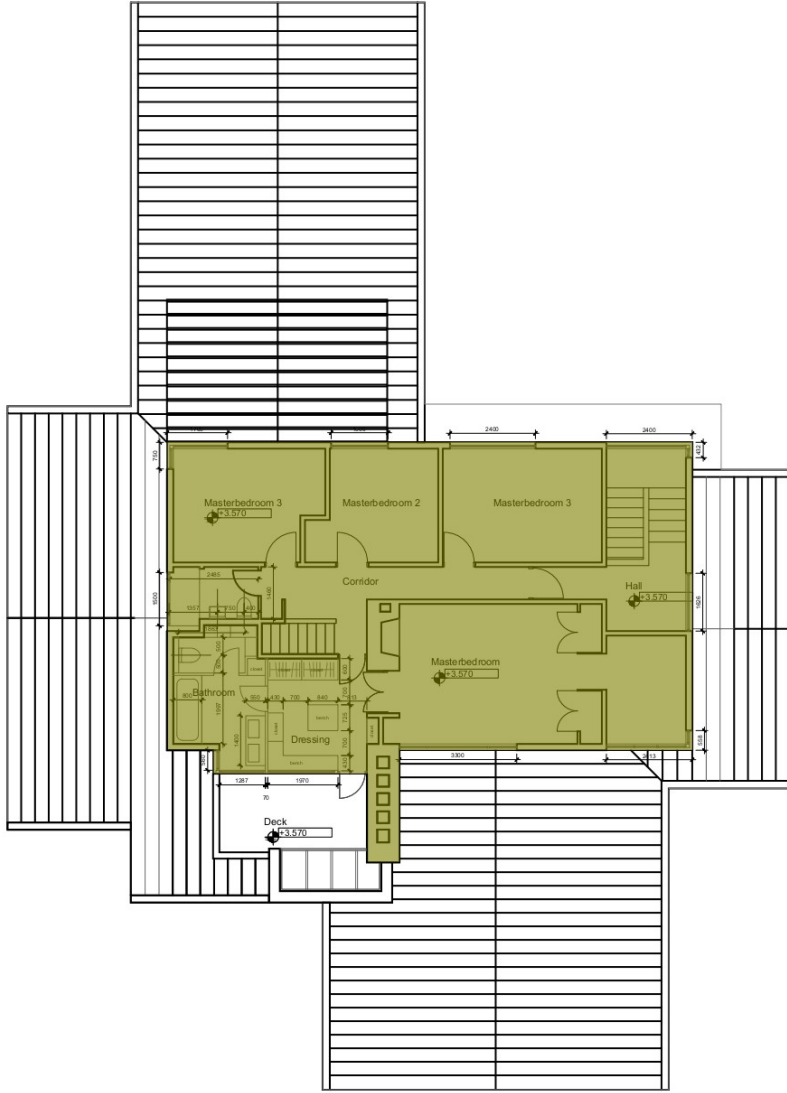
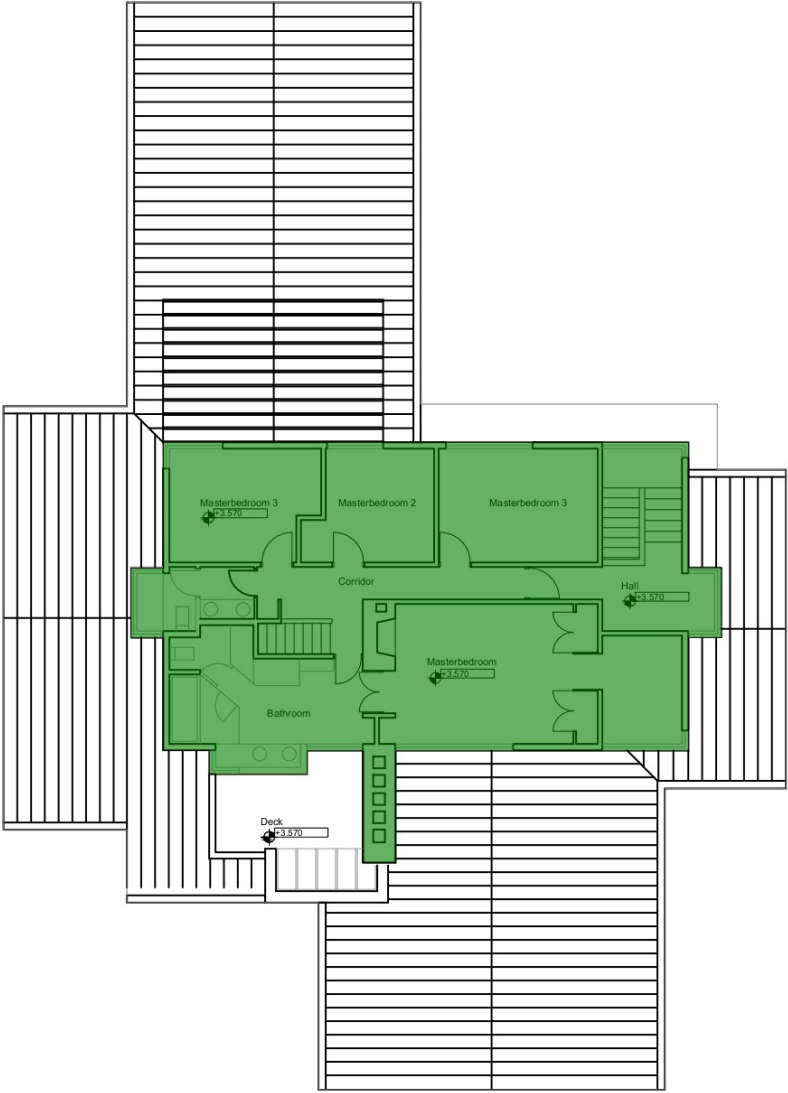
1:200

0




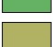
1

2

5m



Project layout

	GFA - Second floor - current	1469.6 SQ FT	
	GFA - Second floor - project	1442.0 SQ FT	

AR_007
Sesondfloor plan - Current layout / Project
layout
1:200

