




Current layout

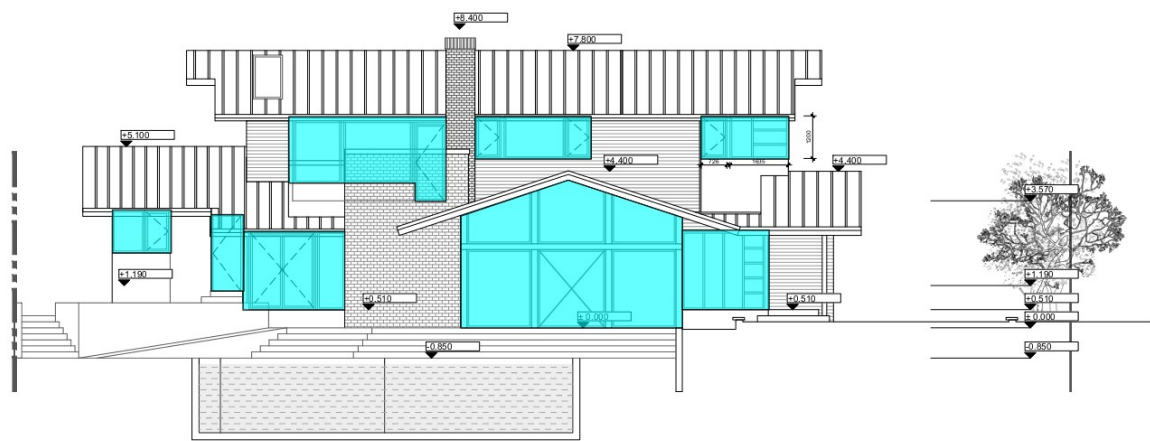

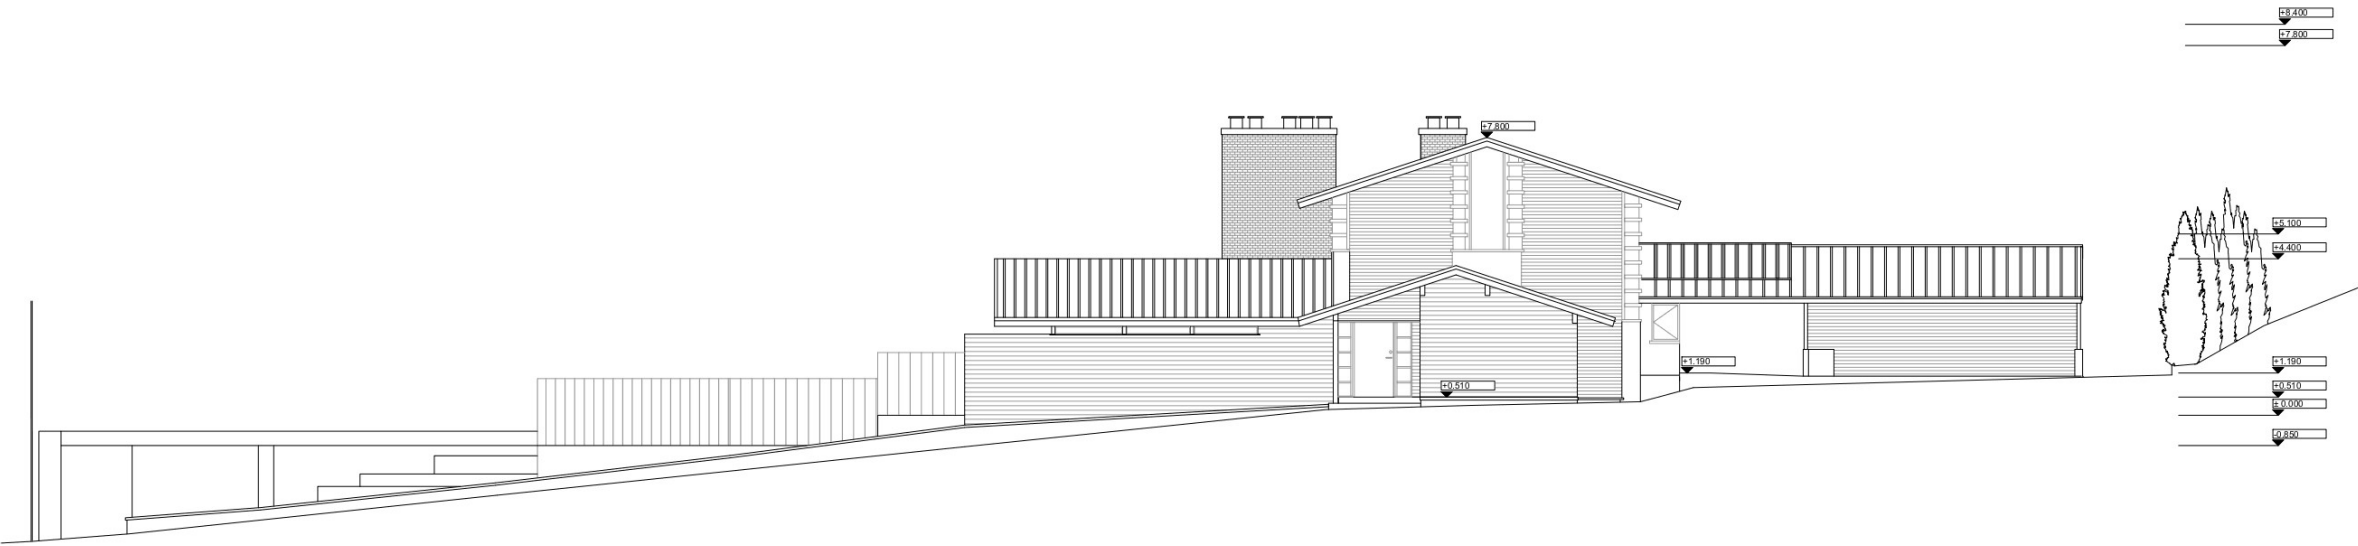

Current layout

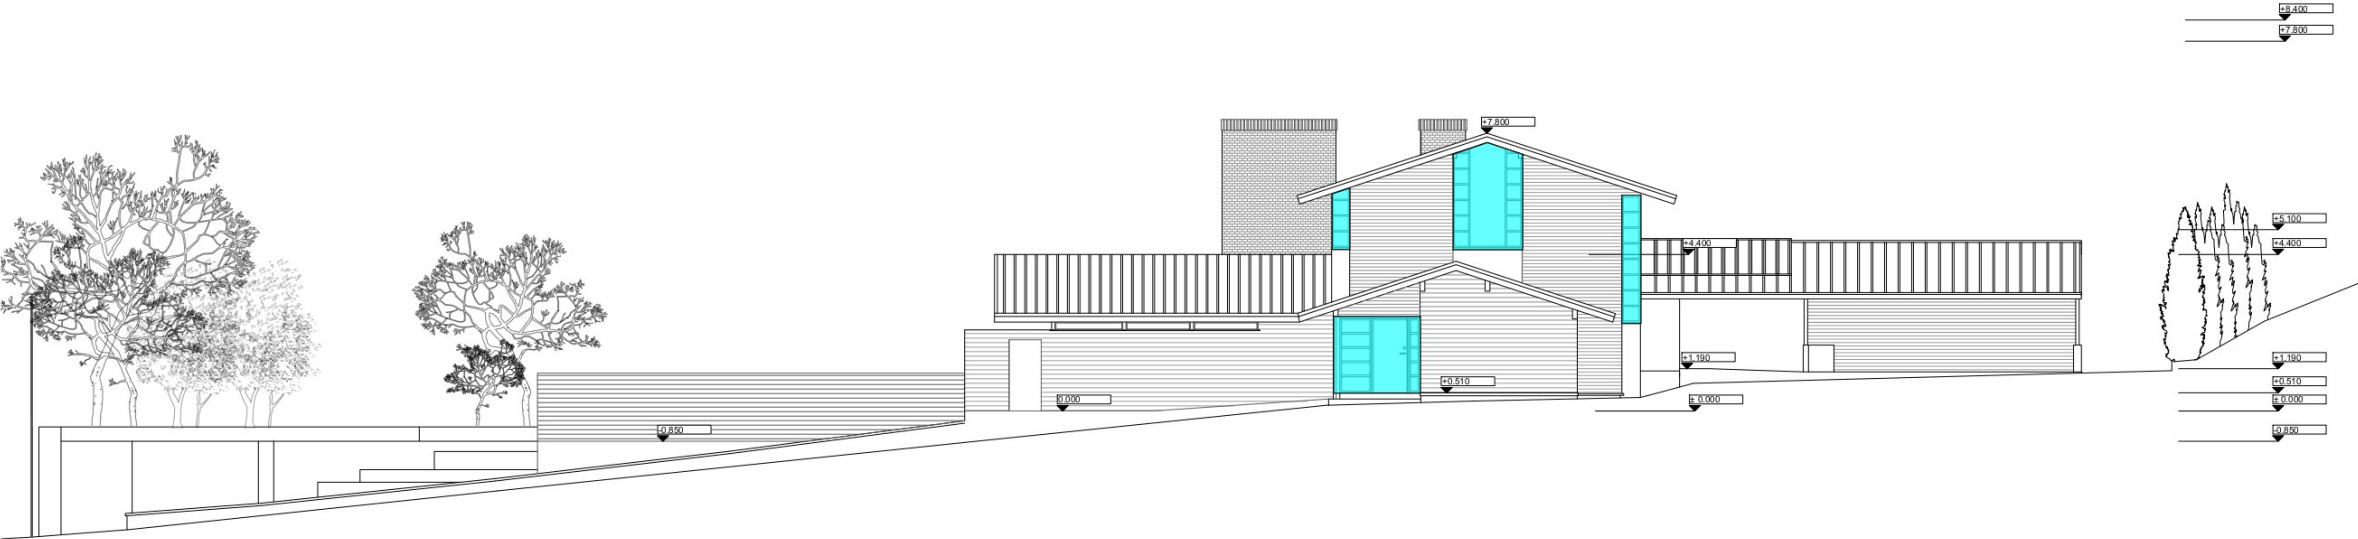


AR_010
East Elevation - Current layout / Project layout
1:200




Project layout

Windows & doors

146.5 SQ FT

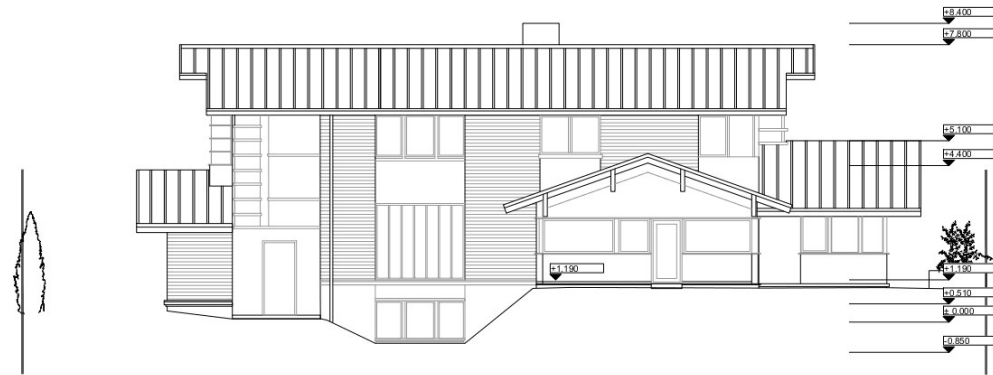


Current layout

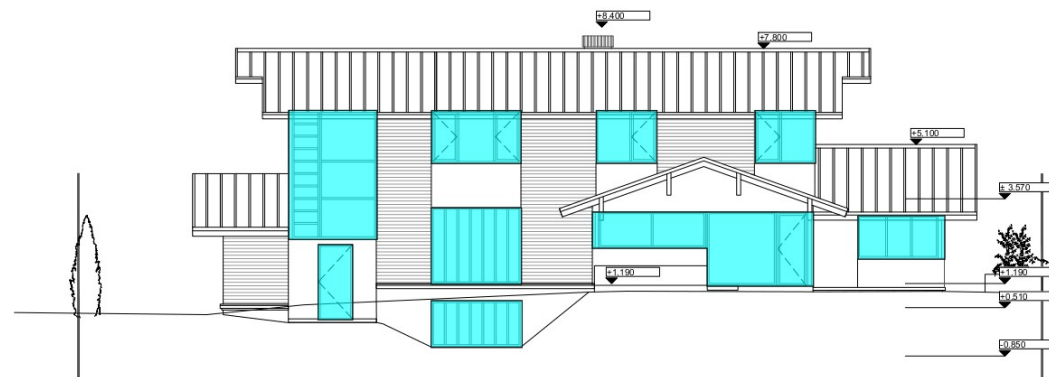

AR_011
North Elevation - Current layout / Project
layout
1:200

0 1 2 5m

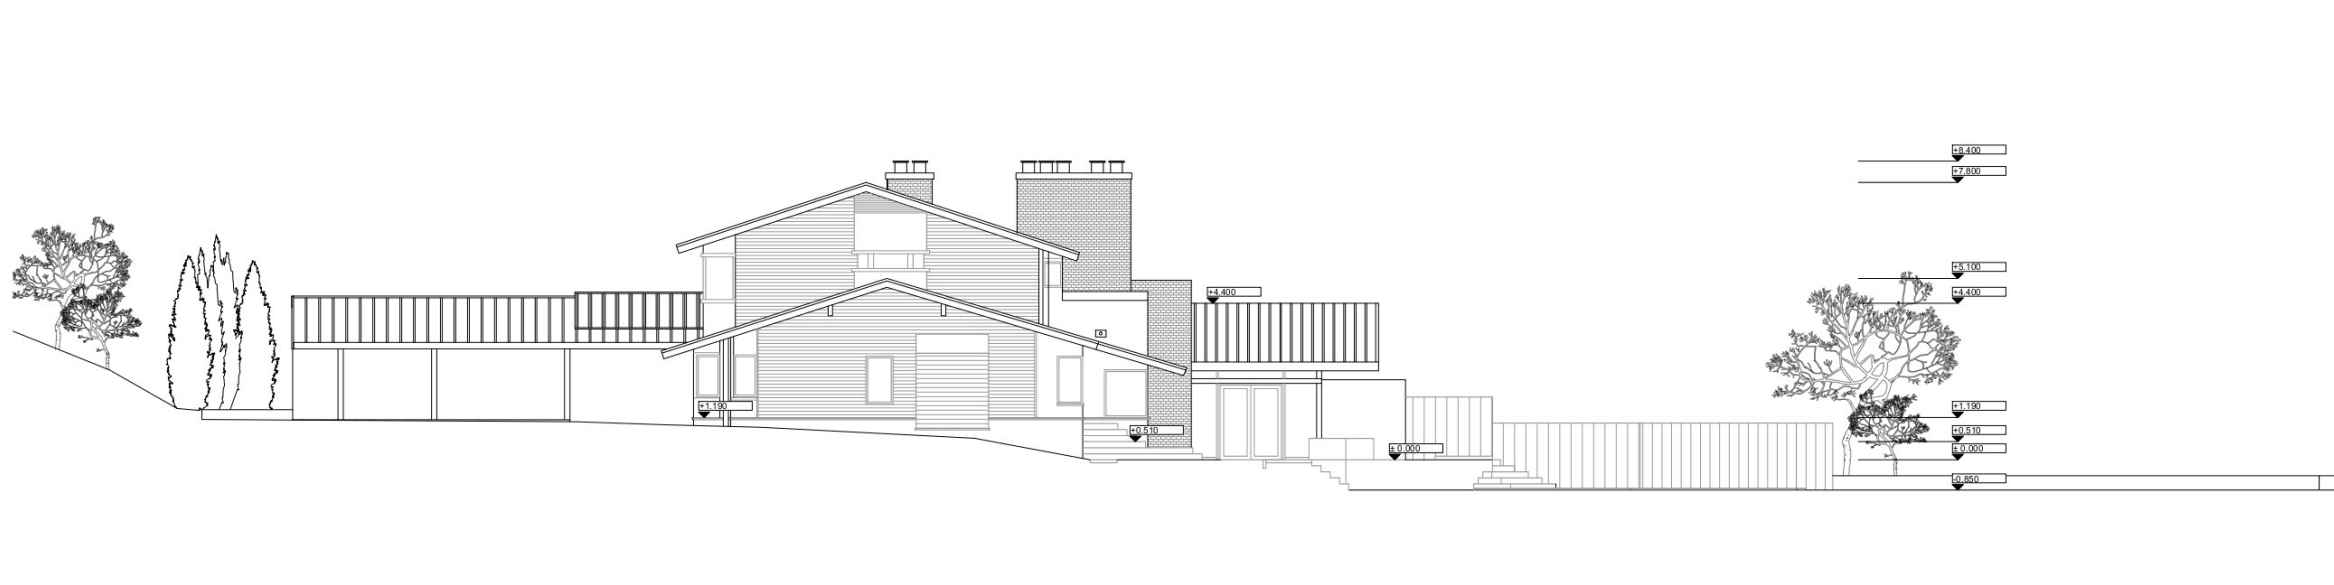

Current layout



AR_012
West Elevation - Current layout / Project
layout
1:200

0 1 2 5m