



### Current layout

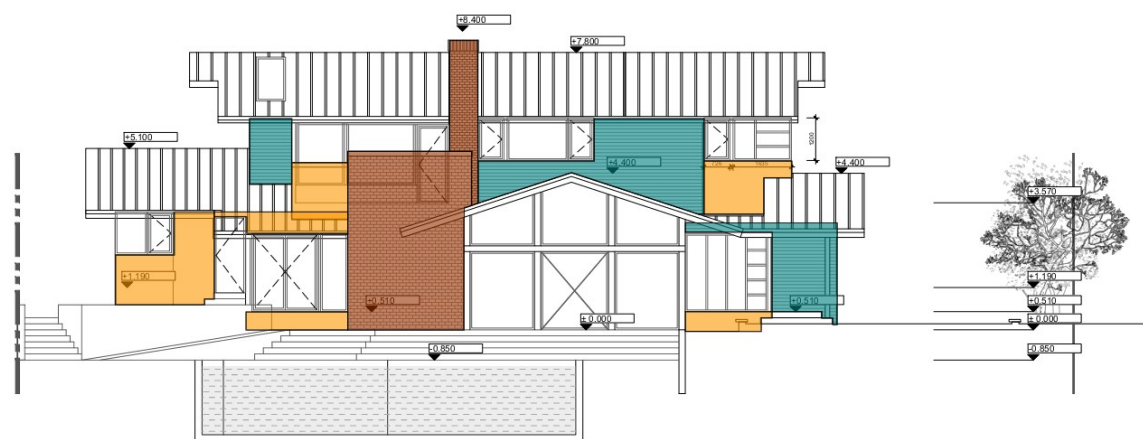


Exterior finish - Siding	178.8 SQ FT
Exterior finish - Stucco	162.5 SQ FT
Exterior finish - Brick veneer	209.8 SQ FT

AR\_009  
South Elevation - Current layout / Project  
layout  
1:200



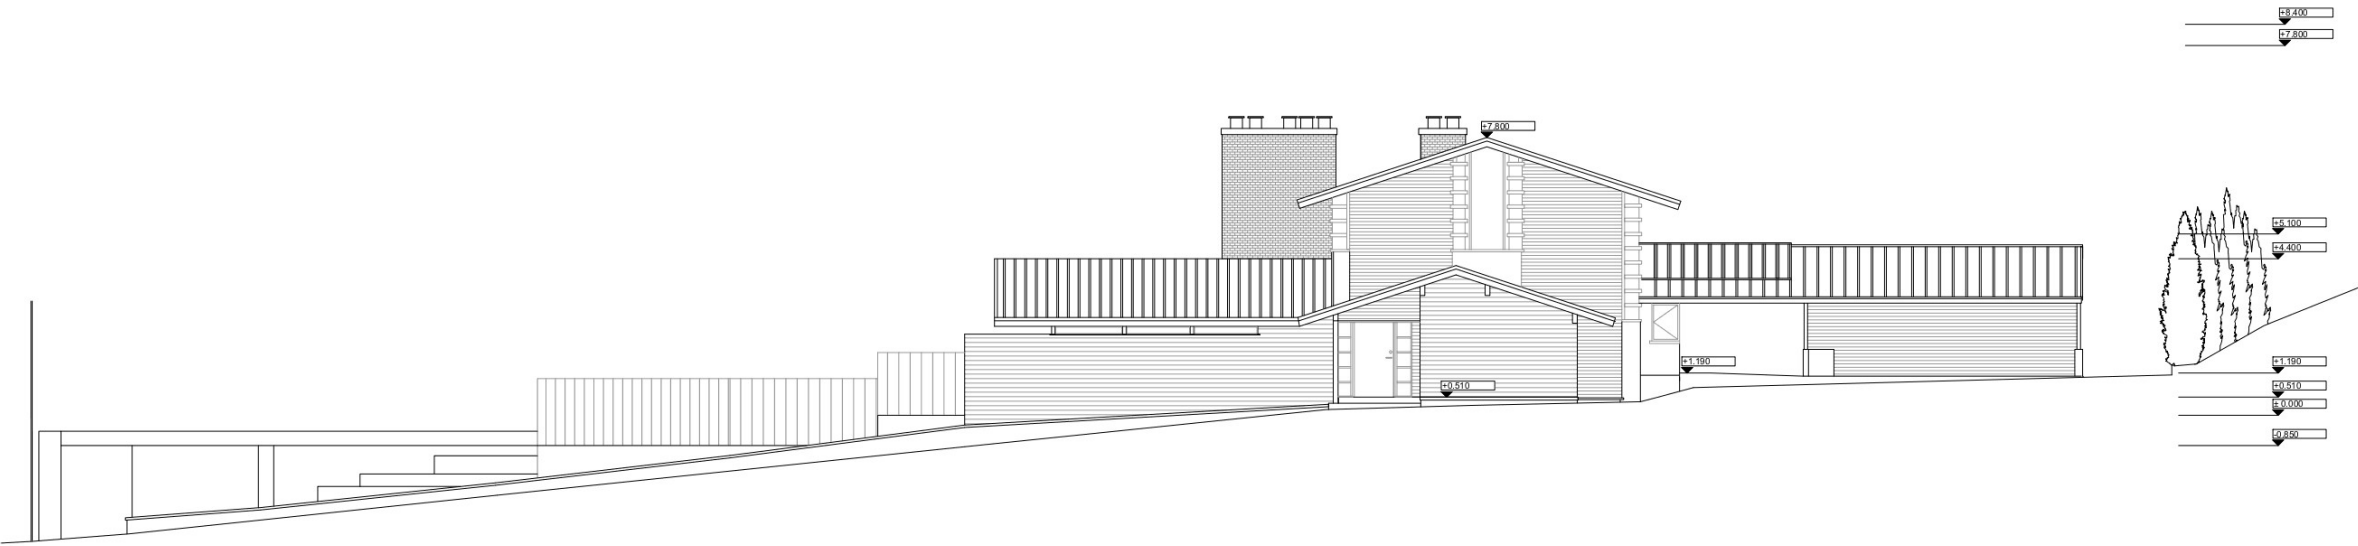

Current layout

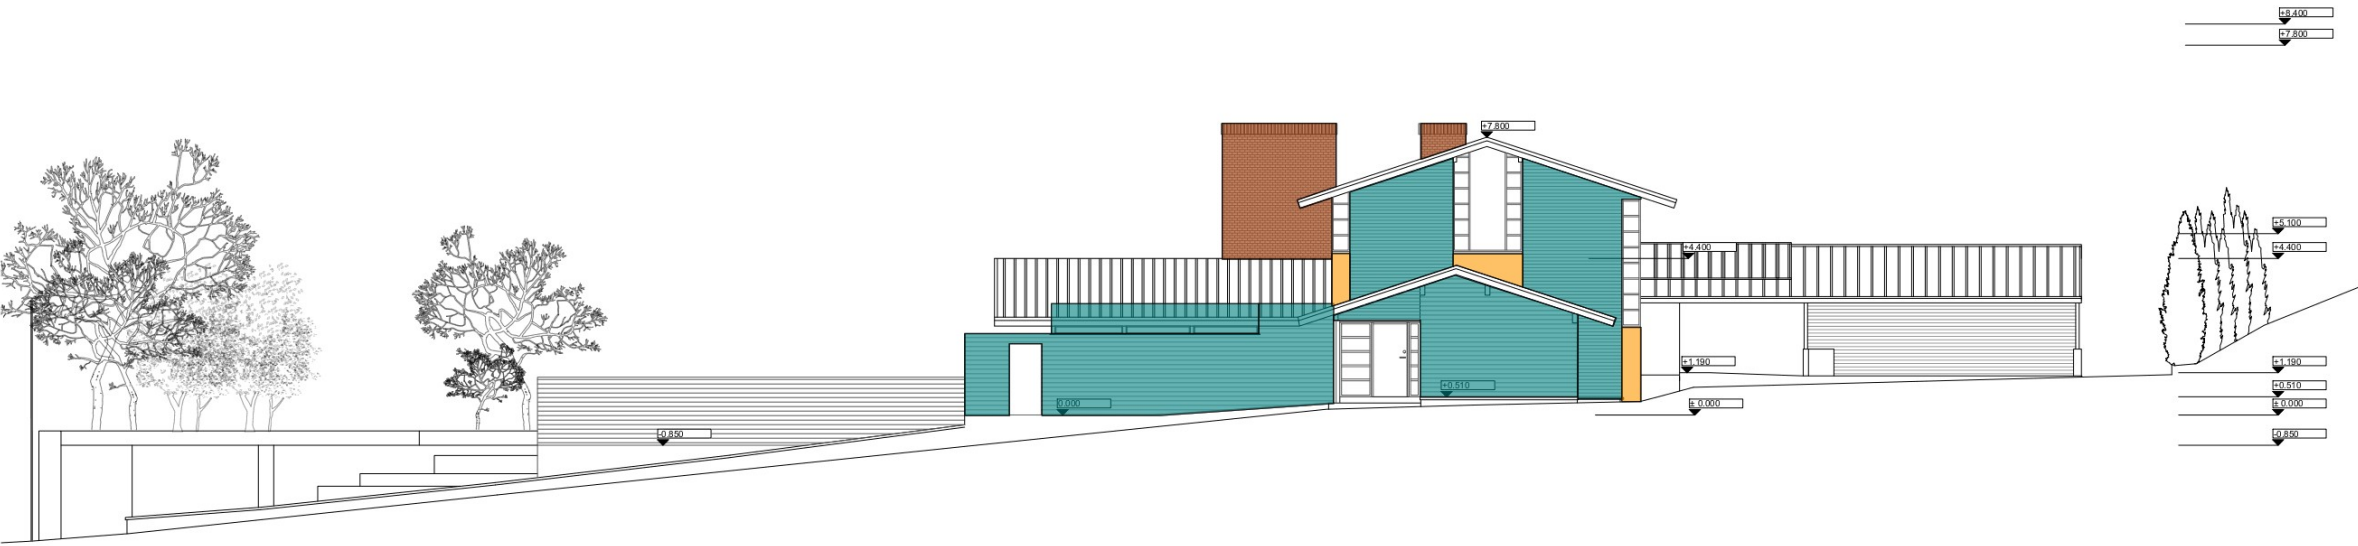


Exterior finish - Siding	689.2 SQ FT	
Exterior finish - Stucco	32.5 SQ FT	
Exterior finish - Brick veneer	137.5 SQ FT	

AR\_010  
East Elevation - Current layout / Project layout  
1:200



Current layout

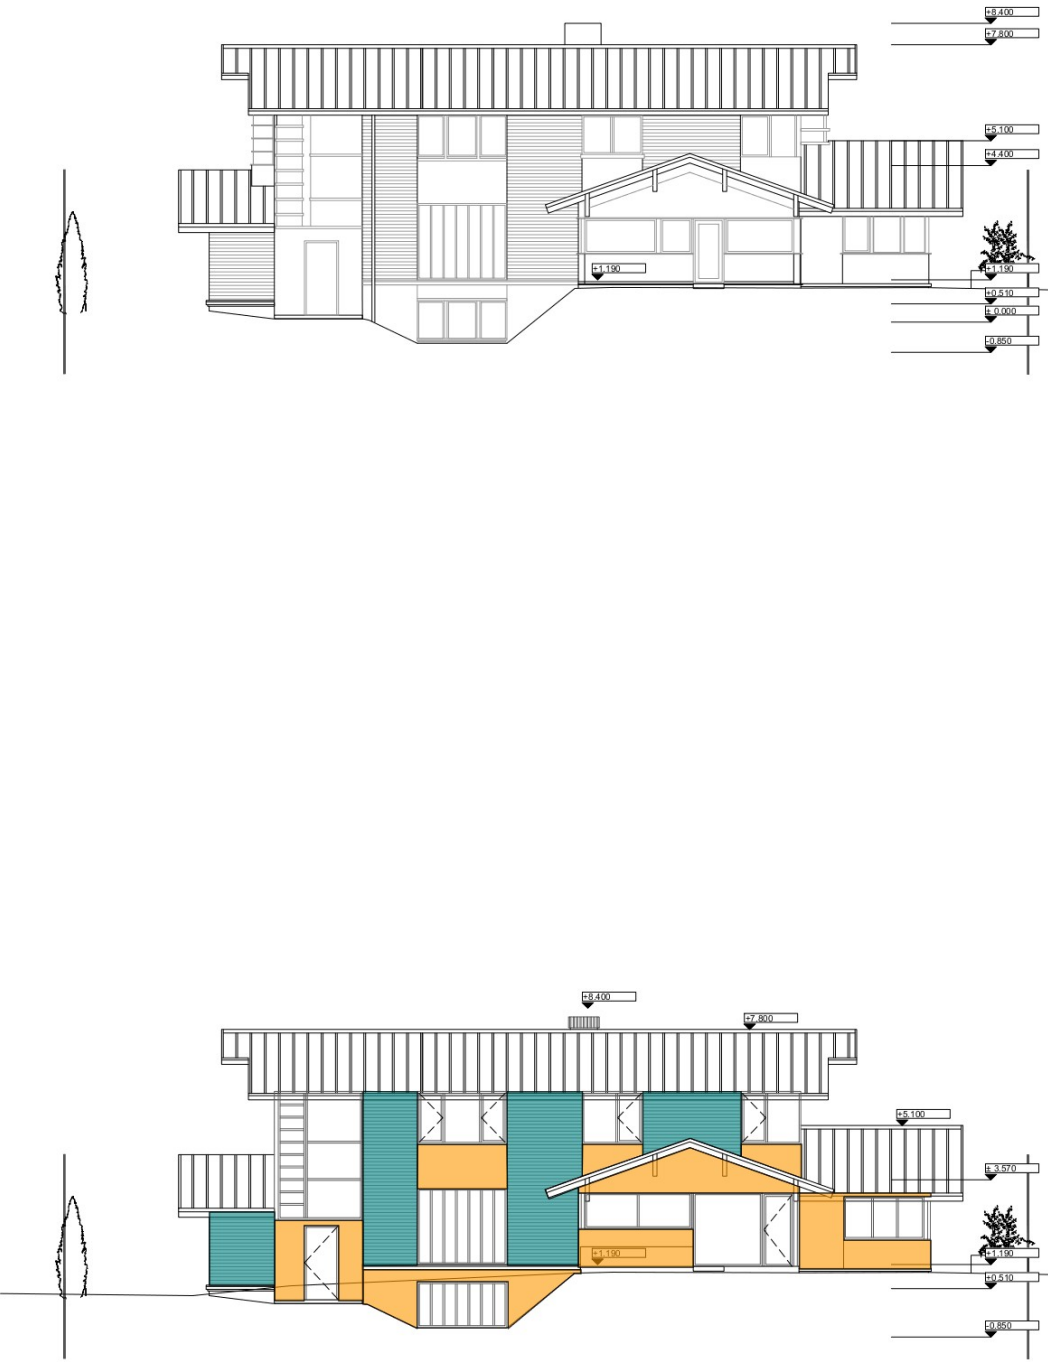


Exterior finish - Siding  
Exterior finish - Stucco

272.5 SQ FT  
280.7 SQ FT

AR\_011  
North Elevation - Current layout / Project  
layout  
1:200

0 1 2 5m

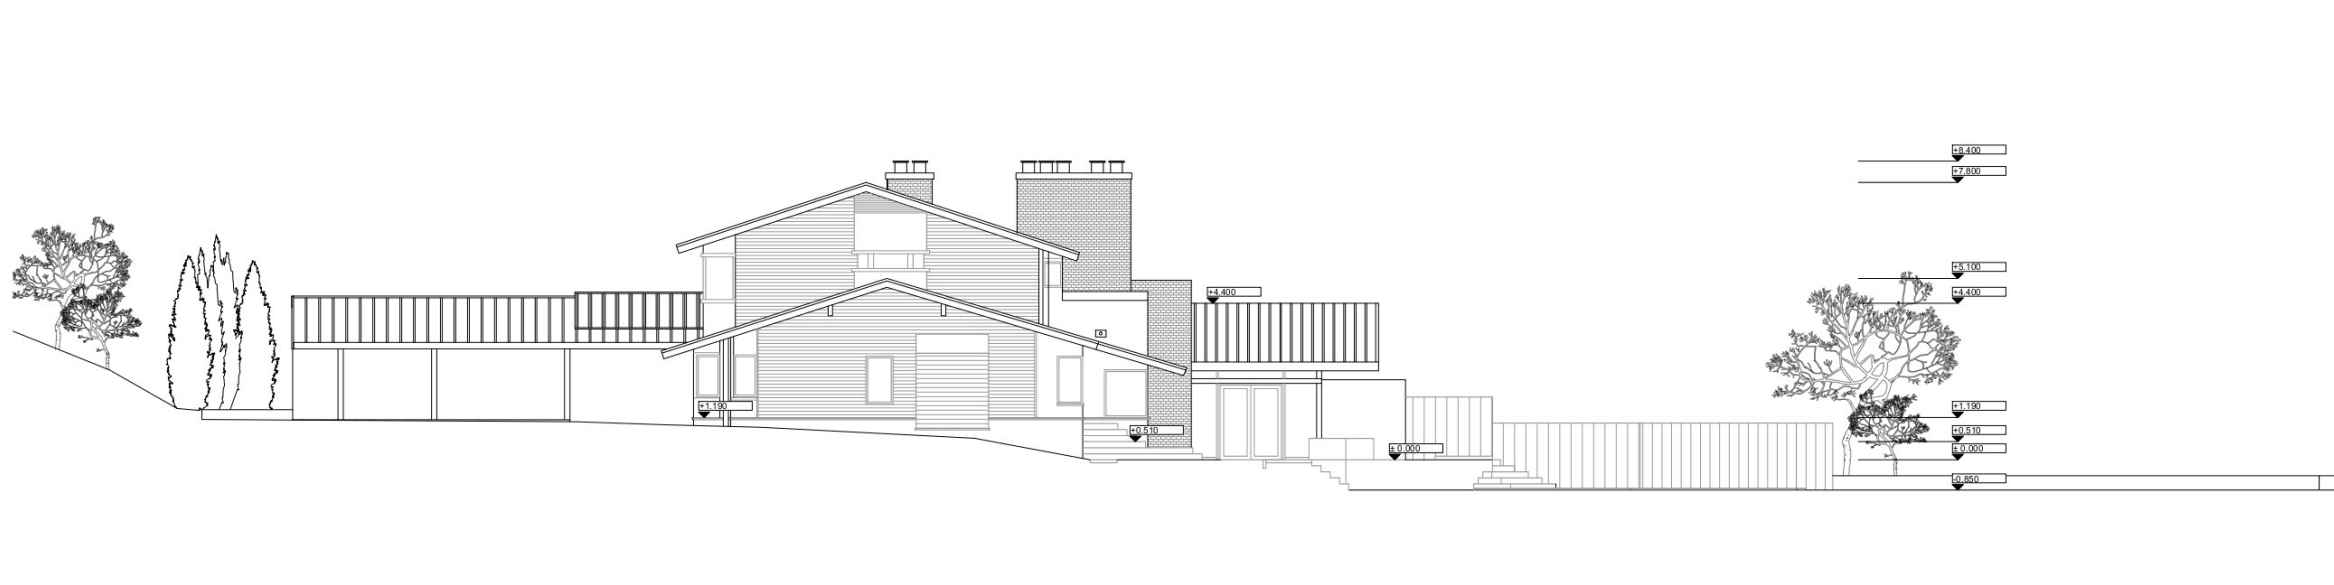

Current layout



Exterior finish - Siding	461.9 SQ FT	
Exterior finish - Stucco	104.9 SQ FT	
Exterior finish - Brick veneer	160.6 SQ FT	

AR\_012  
West Elevation - Current layout / Project  
layout  
1:200

0 1 2 5m