


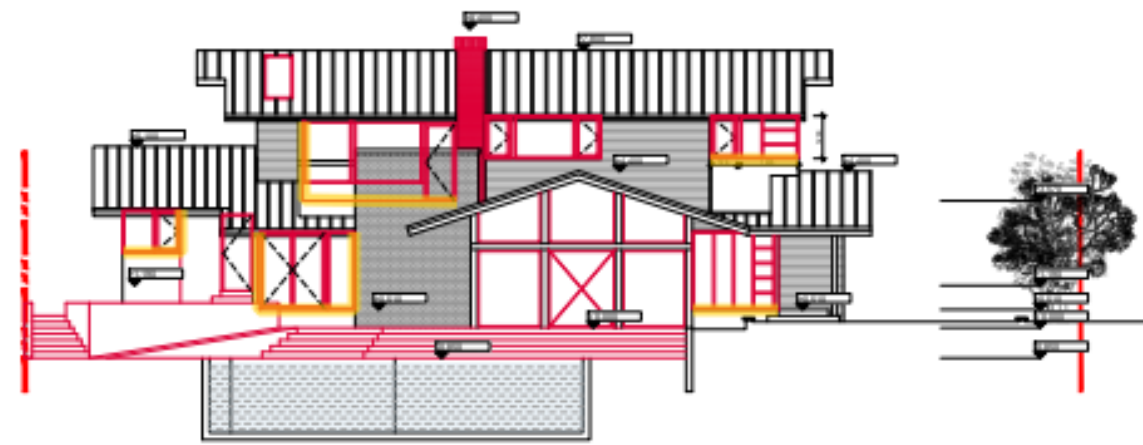

Current layout




AR_009
 South Elevation - Current layout / Project
 layout
 1:200






Current layout

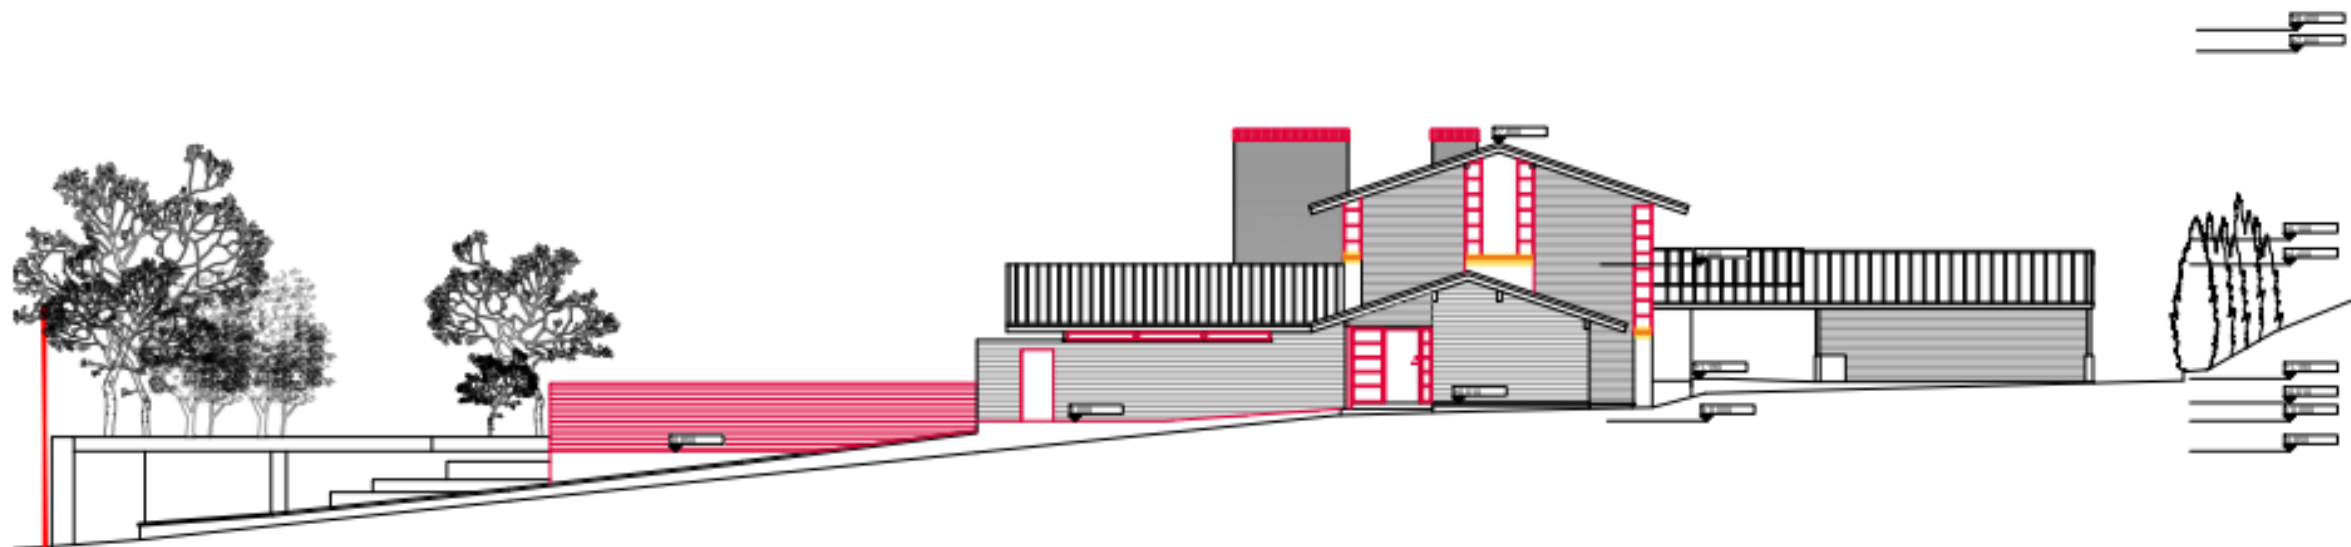


AR_010
East Elevation - Current layout / Project layout
1:200

0 1 2 3m

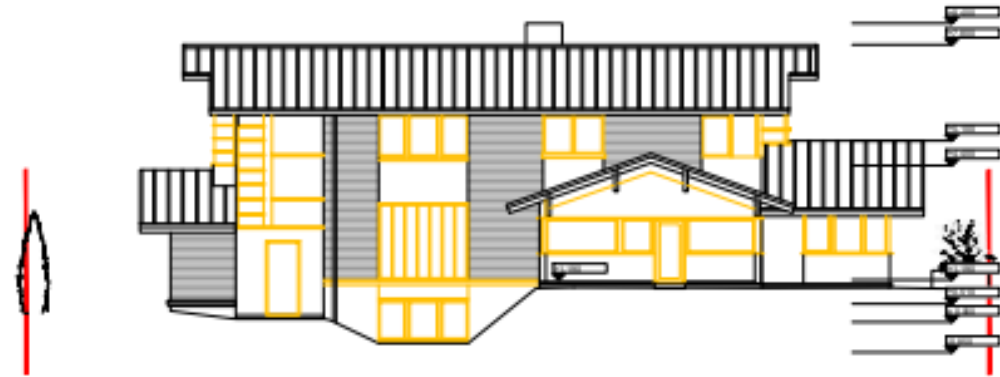

Current layout

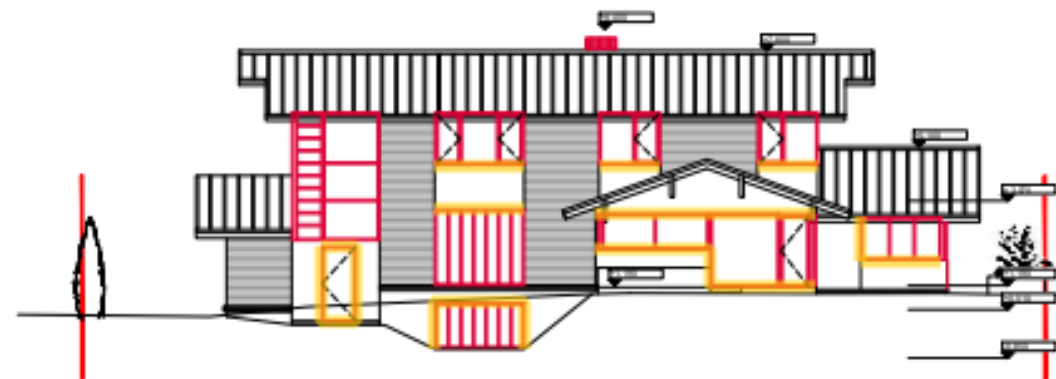

AR_011
North Elevation - Current layout / Project
layout
1:200





Current layout




AR_012
West Elevation - Current layout / Project
layout
1:200






Current layout

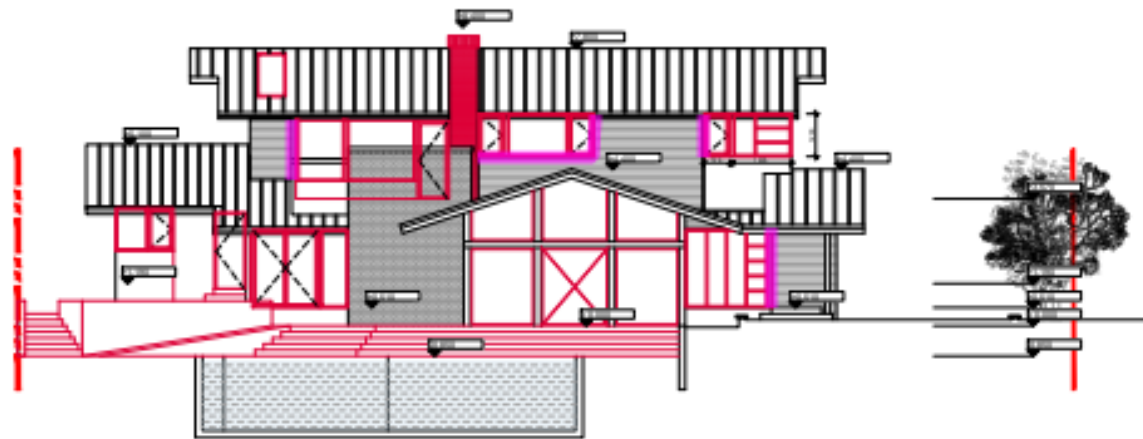


AR_009
South Elevation - Current layout / Project
layout
1:200



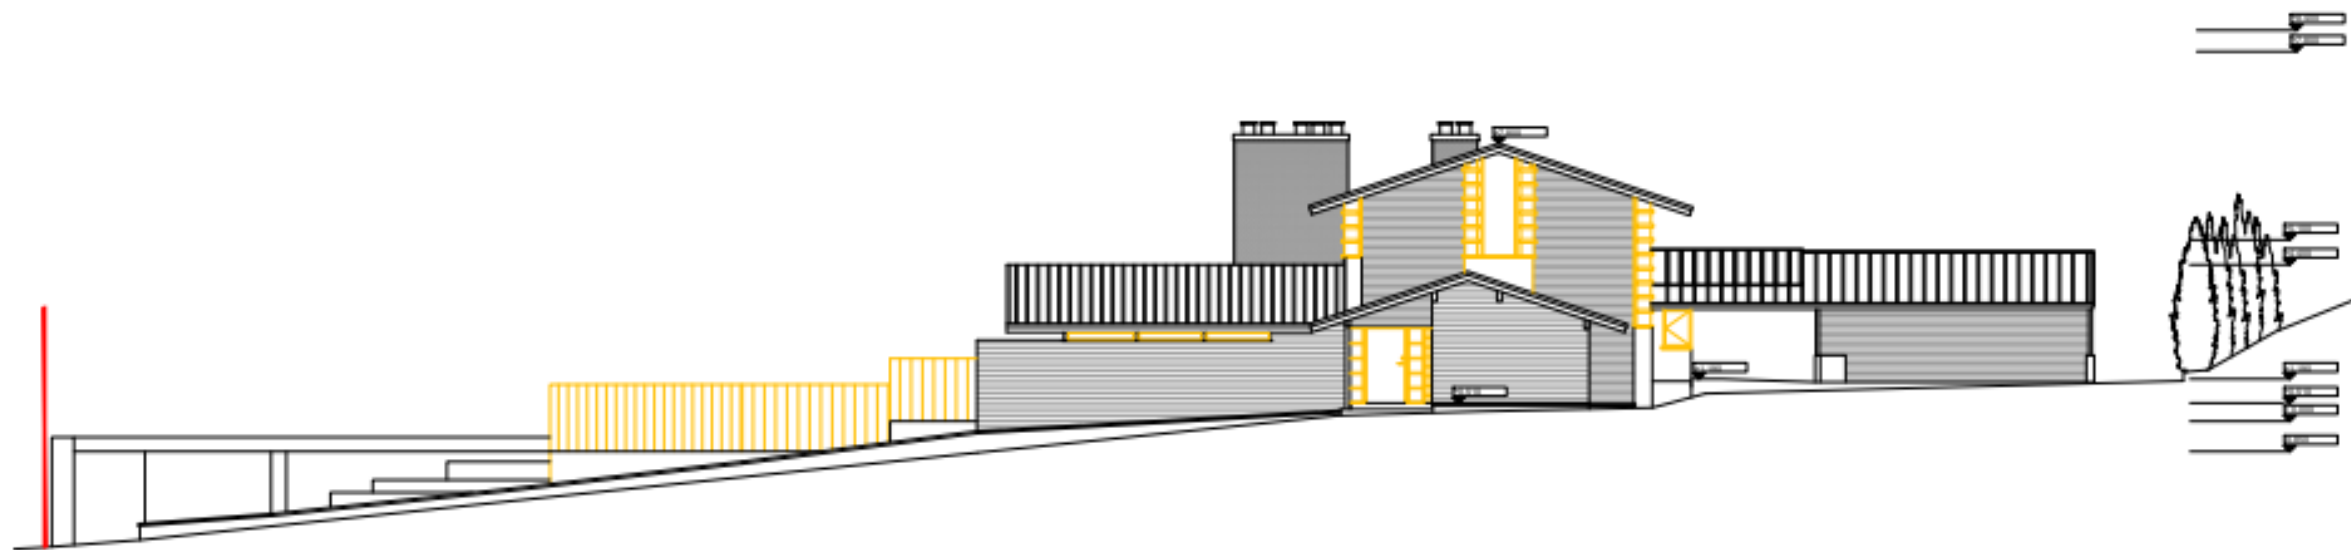


Current layout

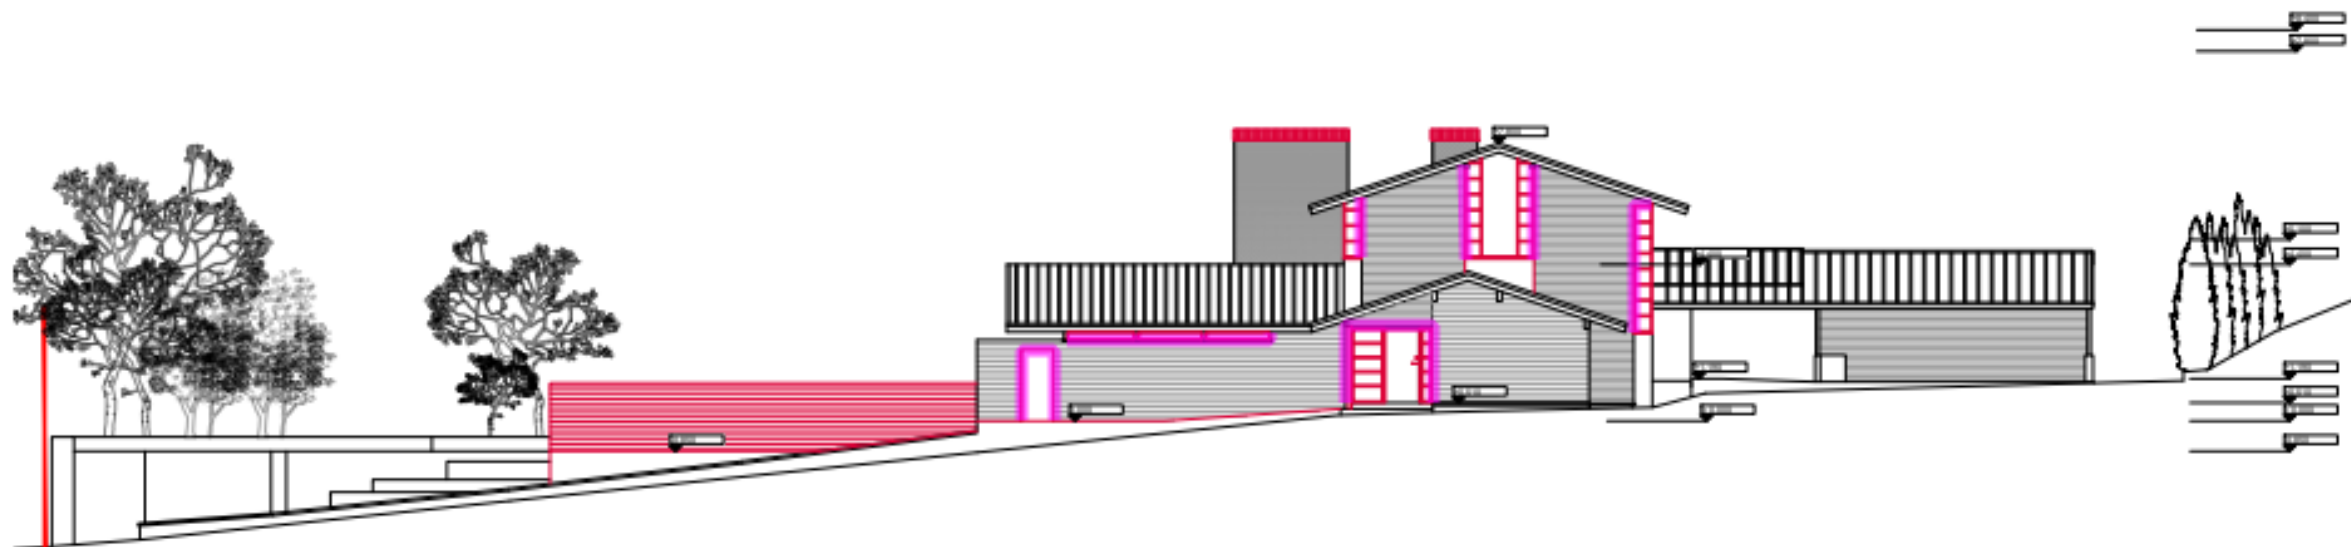


AR_010
East Elevation - Current layout / Project layout
1:200



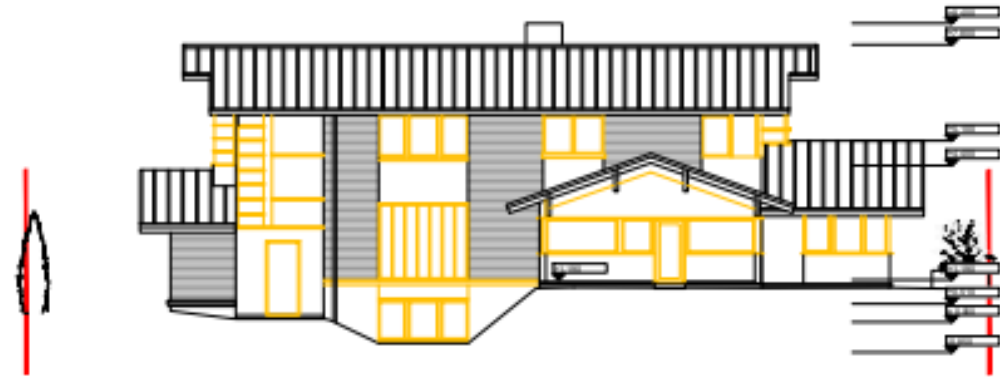

Current layout

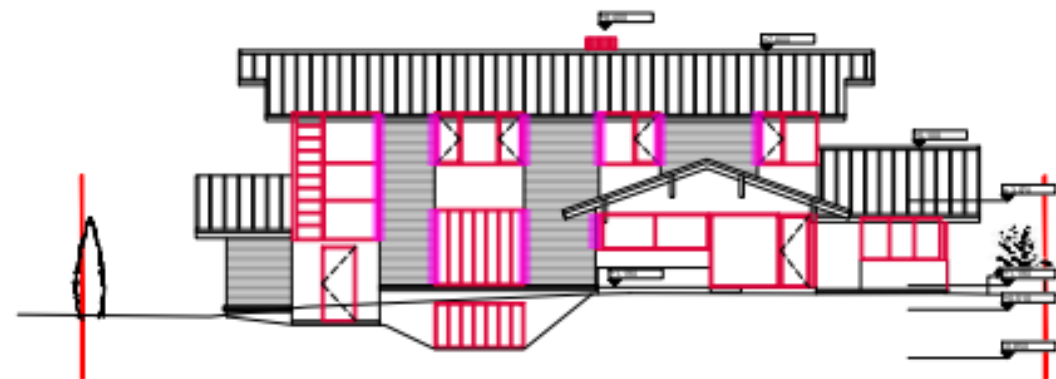


AR_011
North Elevation - Current layout / Project
layout
1:200





Current layout

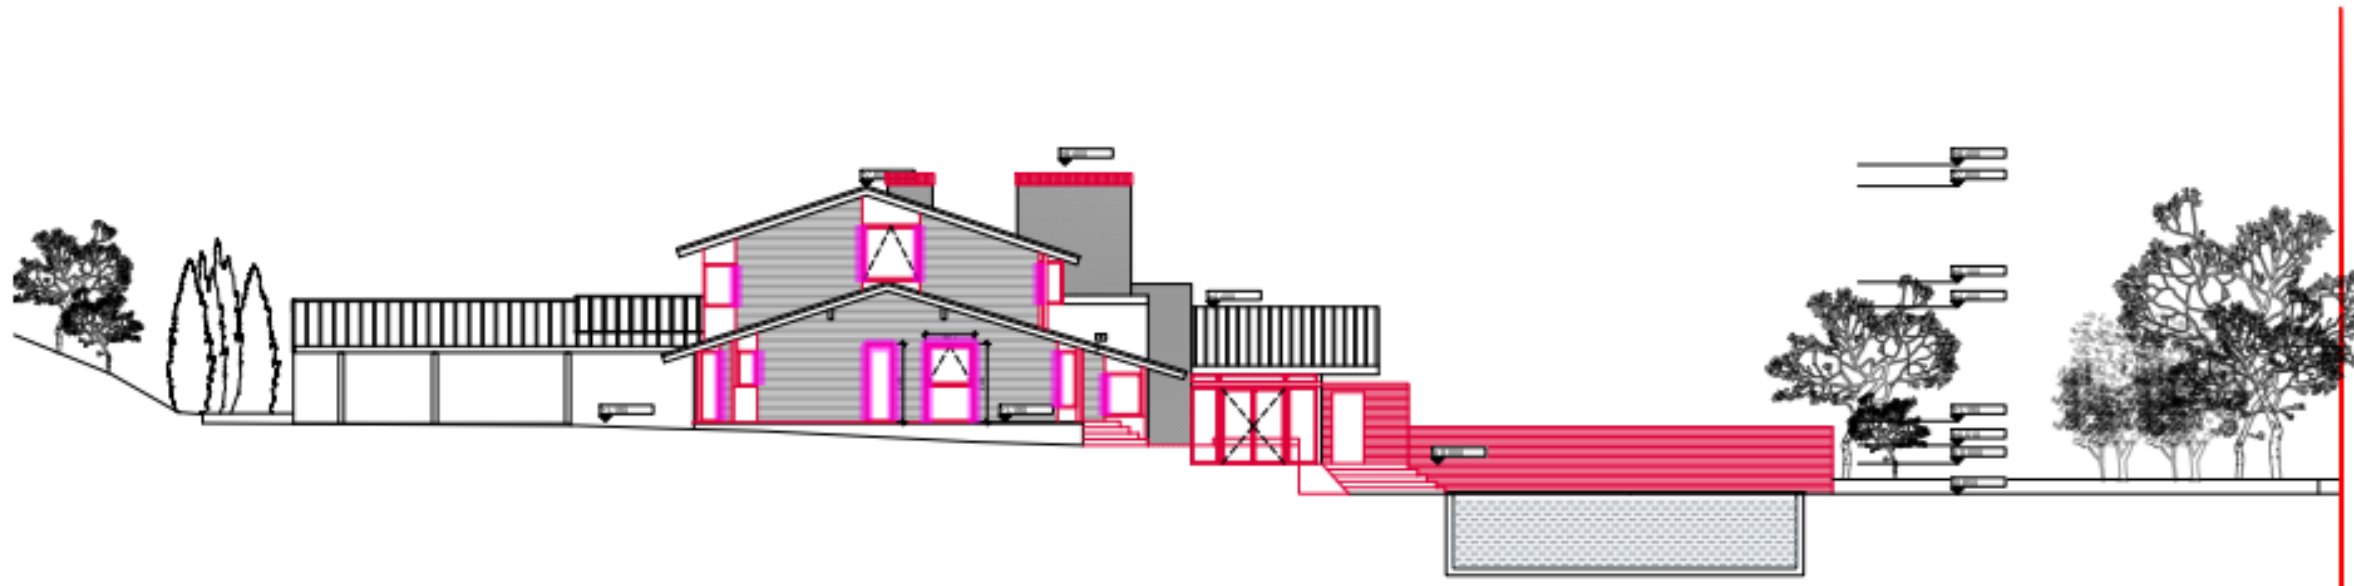

AR_012
West Elevation - Current layout / Project
layout
1:200

